



V1

ESC 1:50

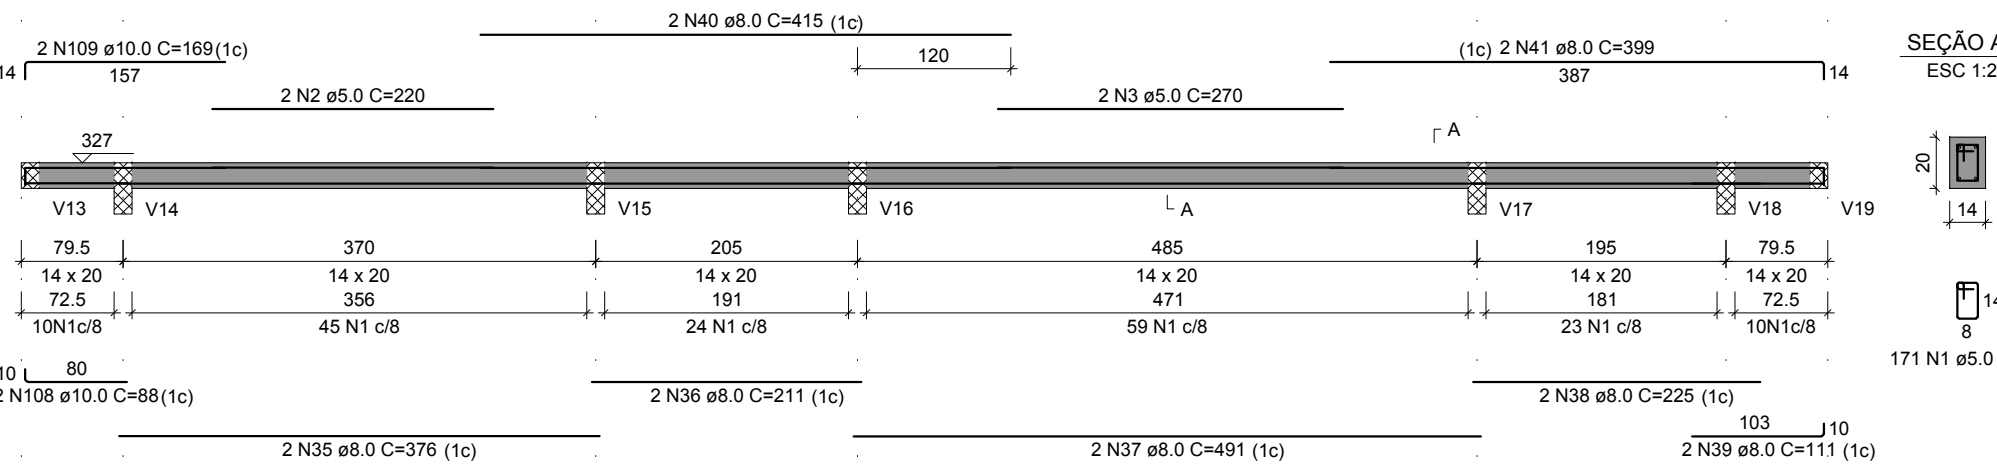


V2

ESC 1:50

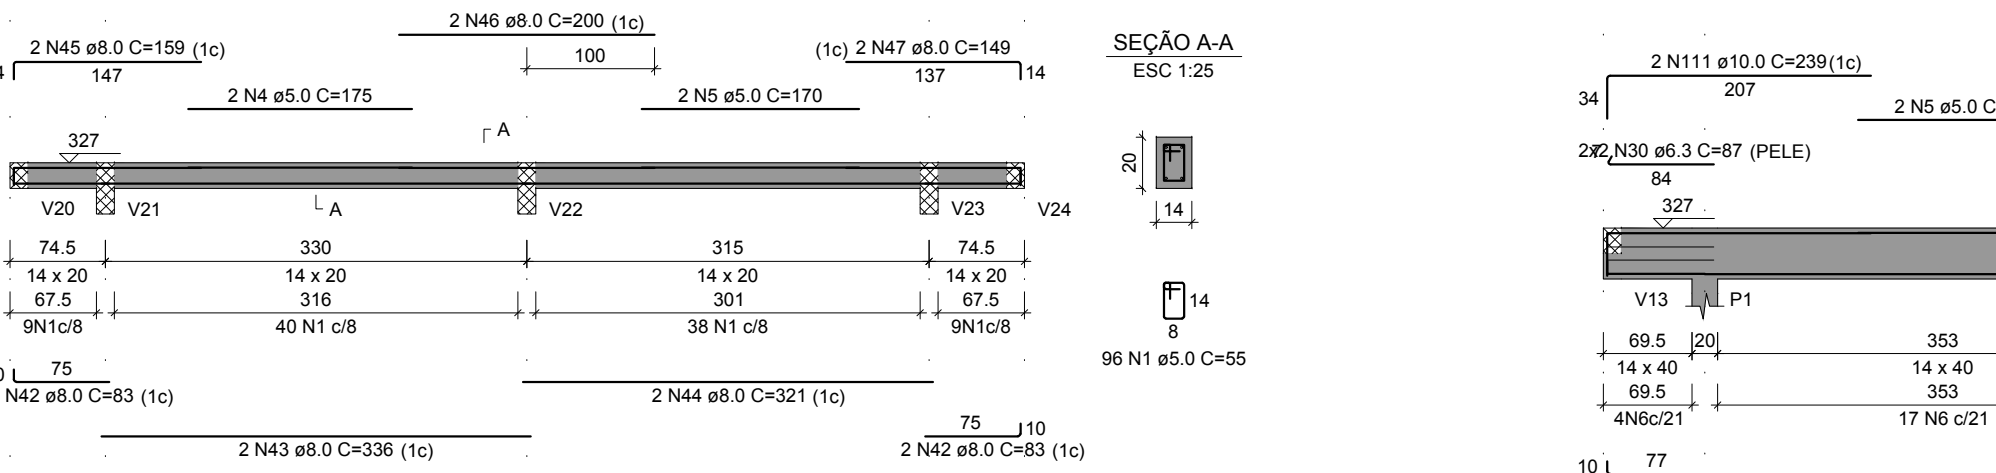


V3

ESC 1:50

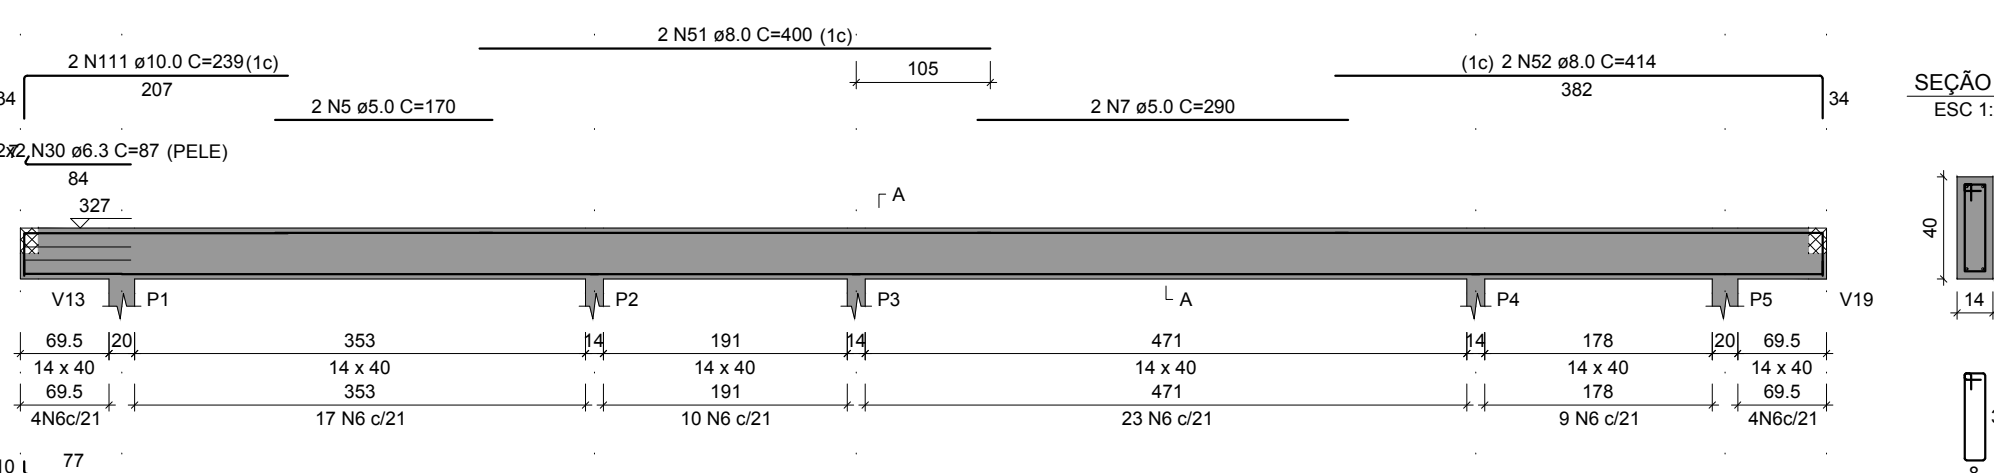


V4

ESC 1:50

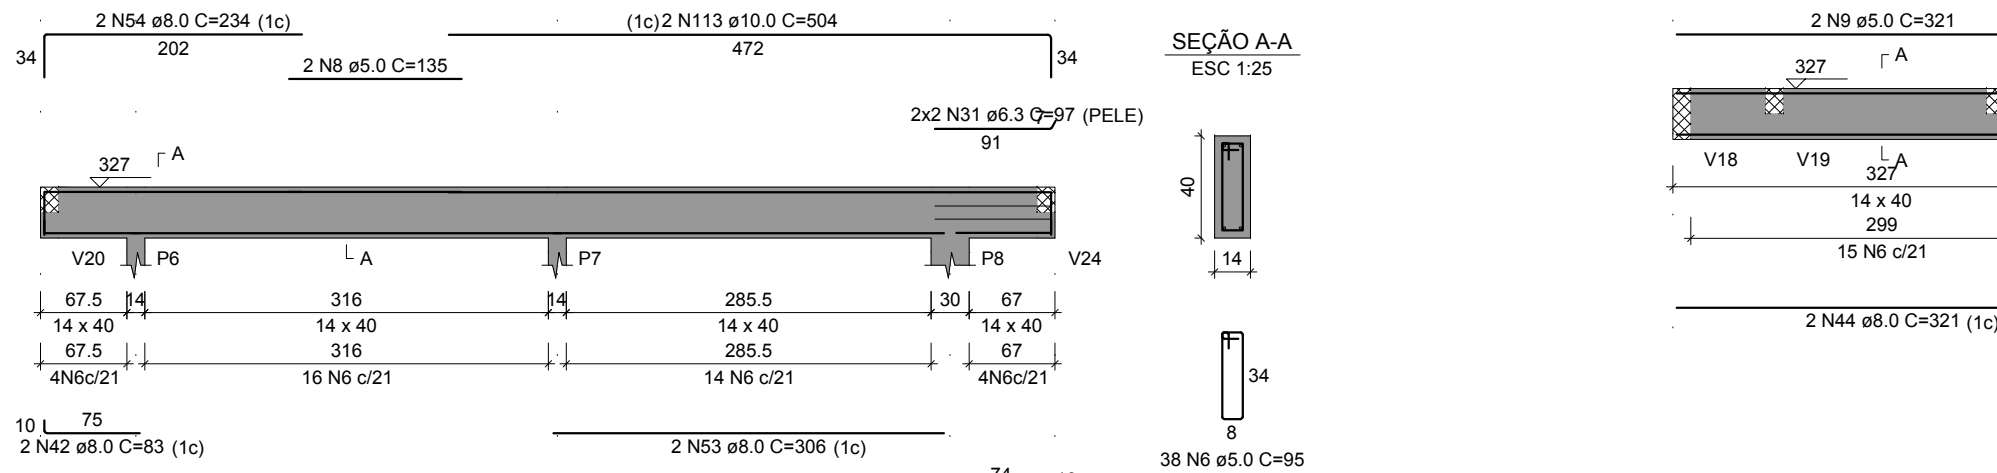


V5

ESC 1:50

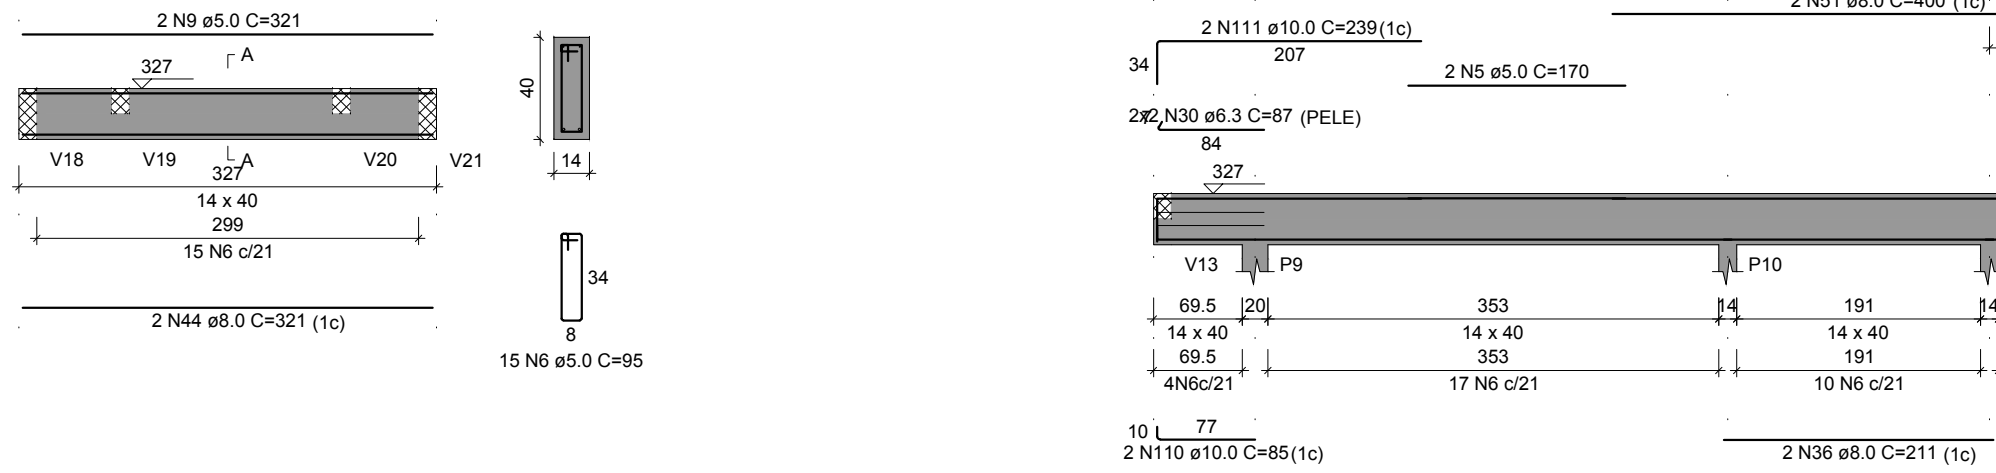


V6

ESC 1:50

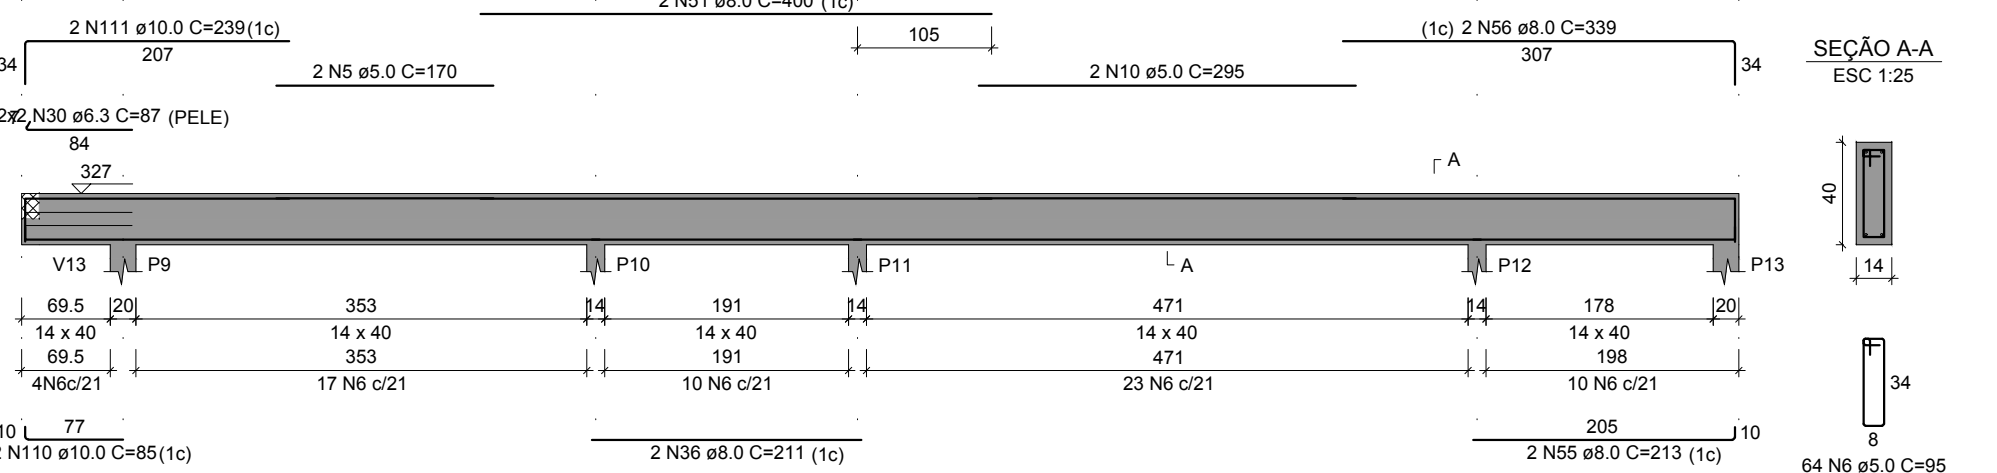


V7

ESC 1:50

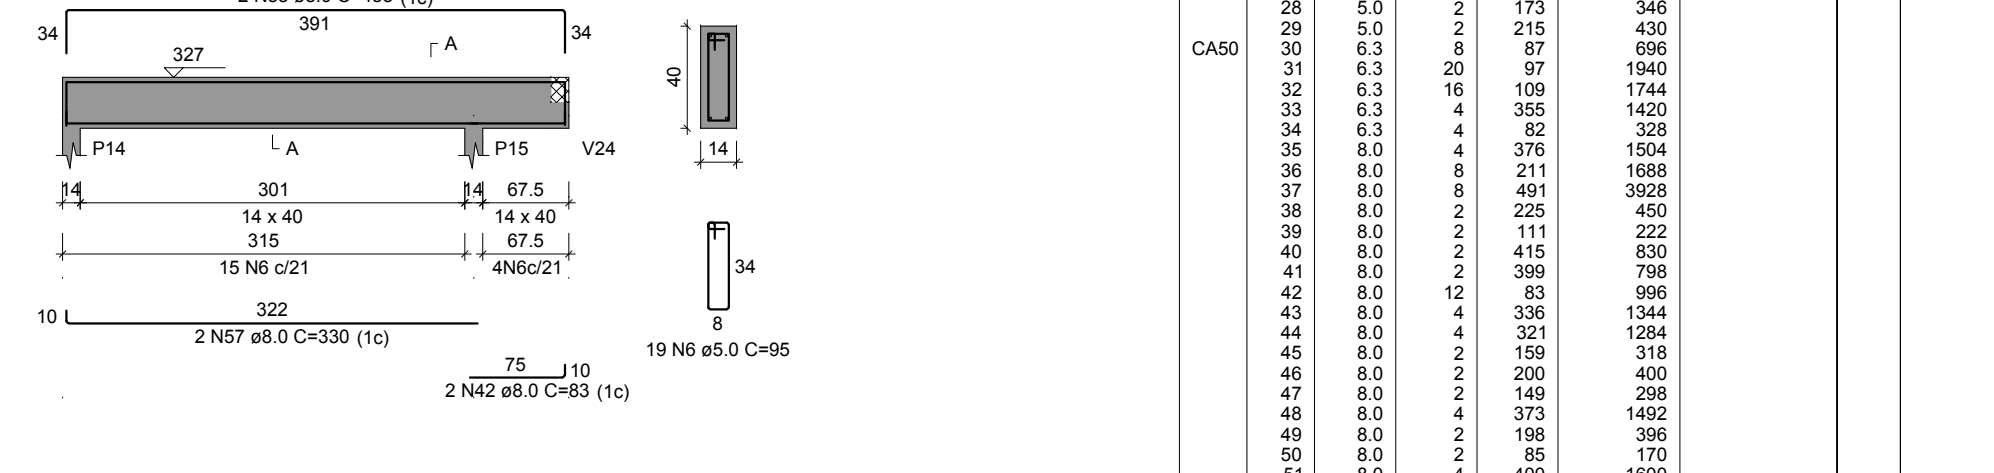


V8

ESC 1:50

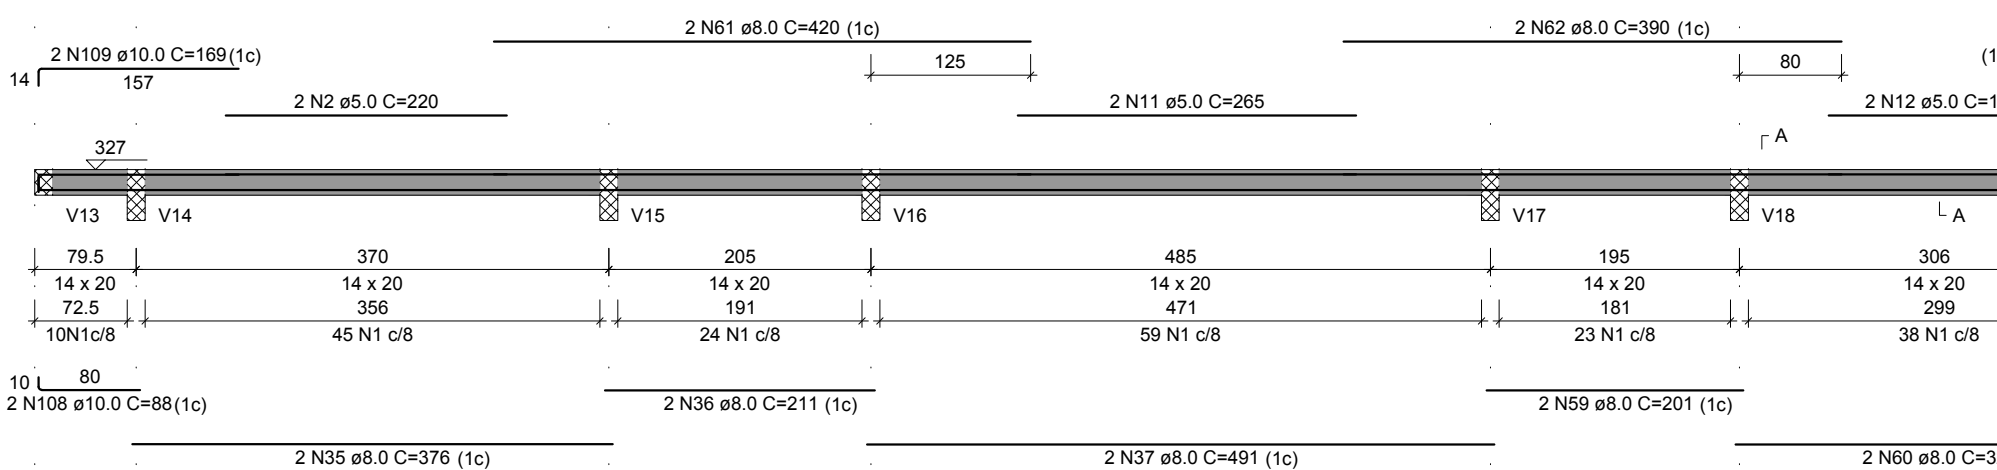


V9

ESC 1:50

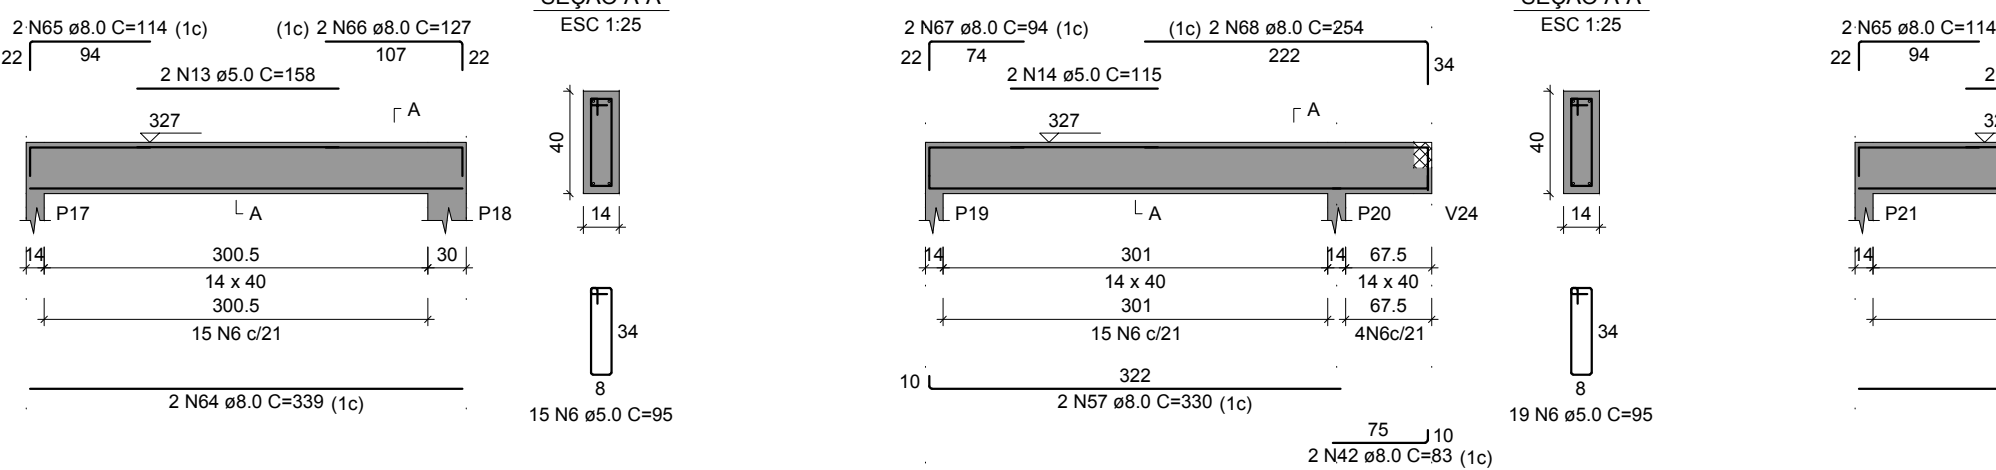

V10

ESC 1:50

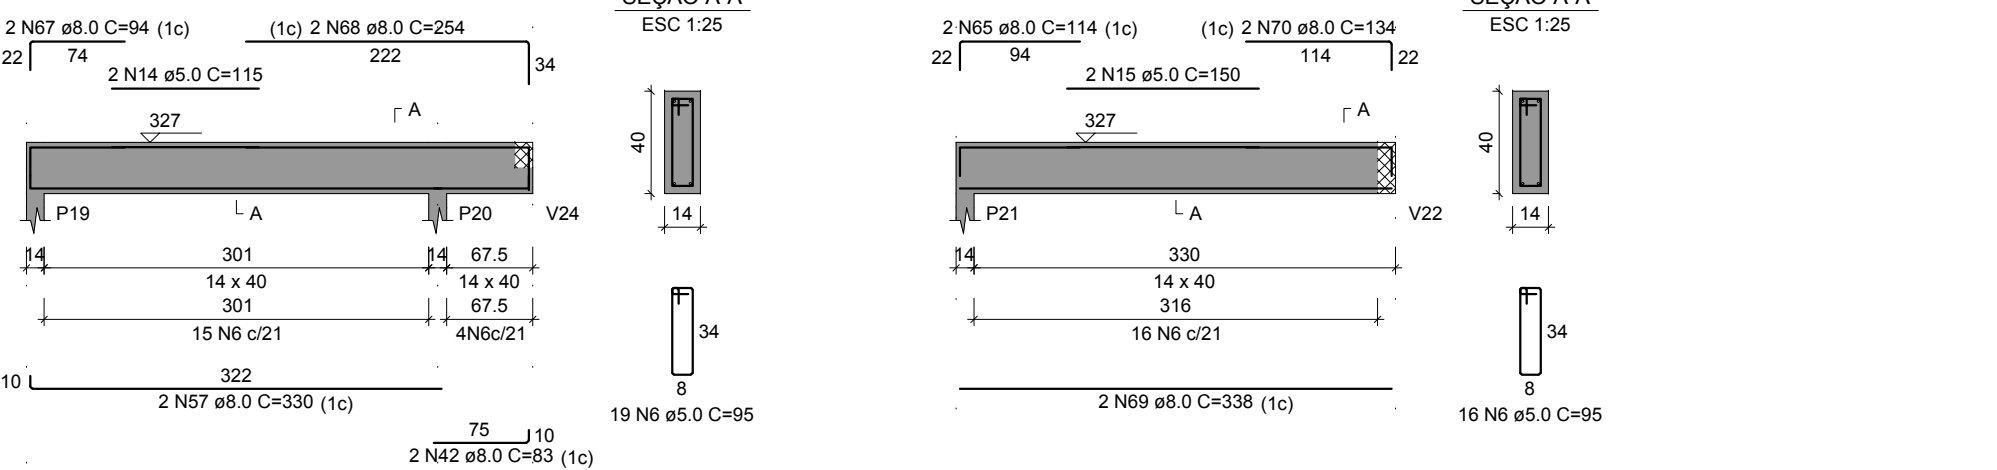


V11

ESC 1:50




V12

ESC 1:50

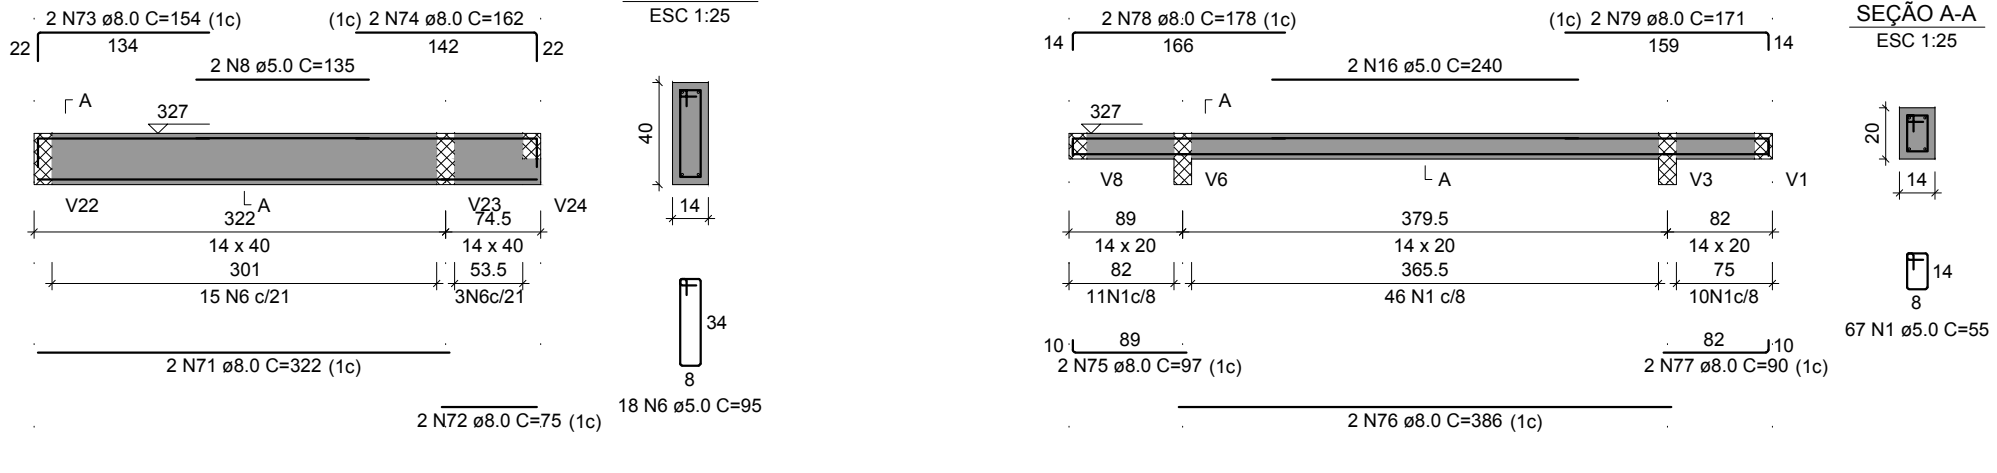


V13

ESC 1:50

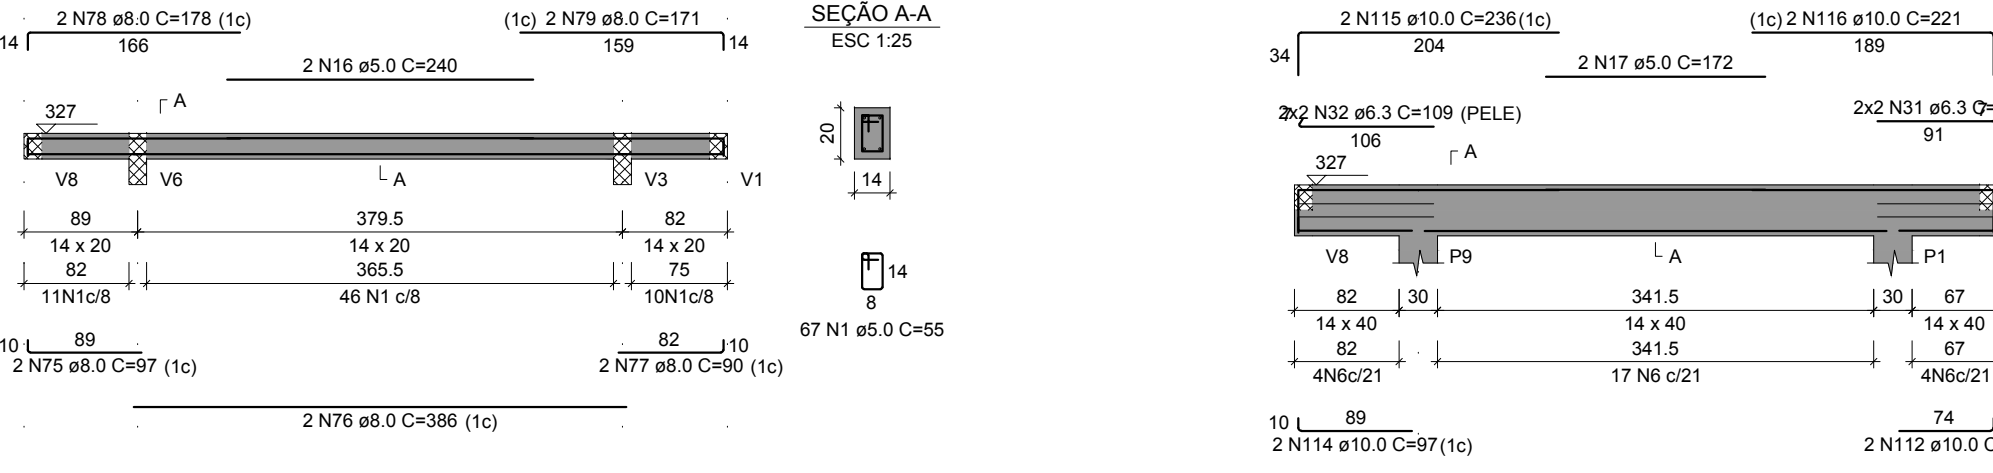


V14

ESC 1:50

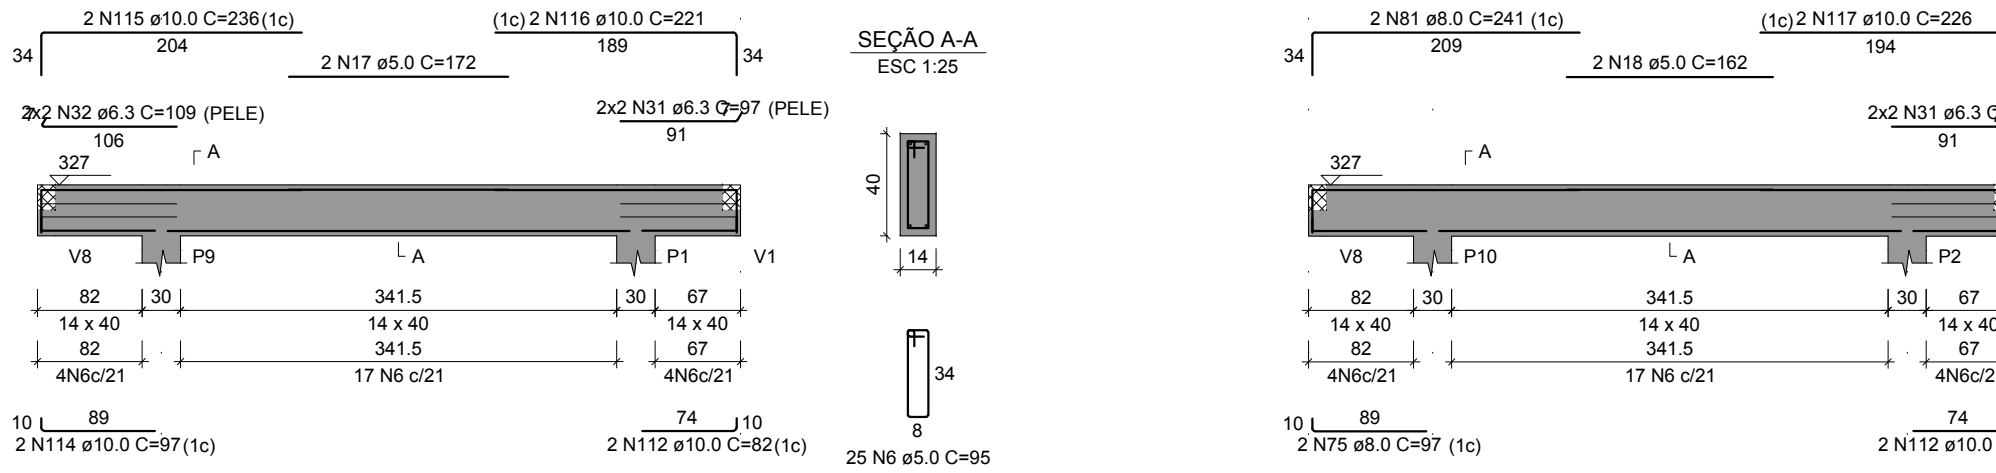


V15

ESC 1:50

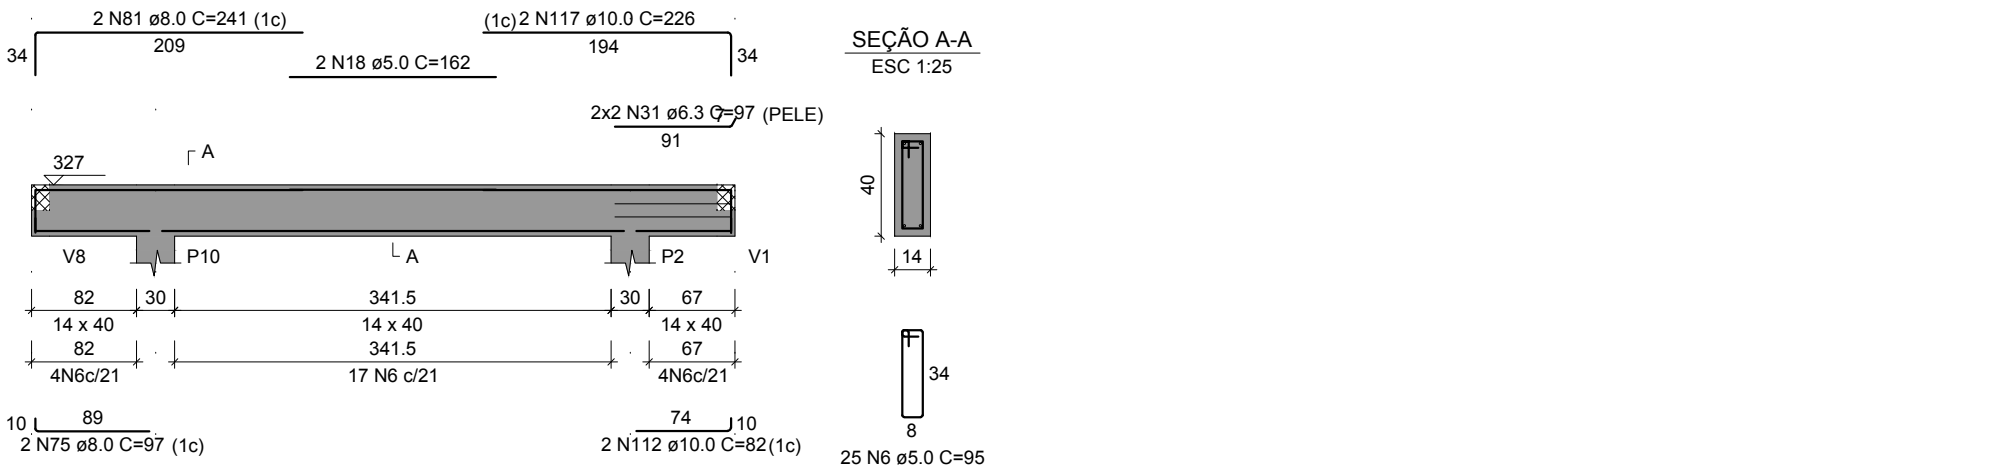


V16

ESC 1:50

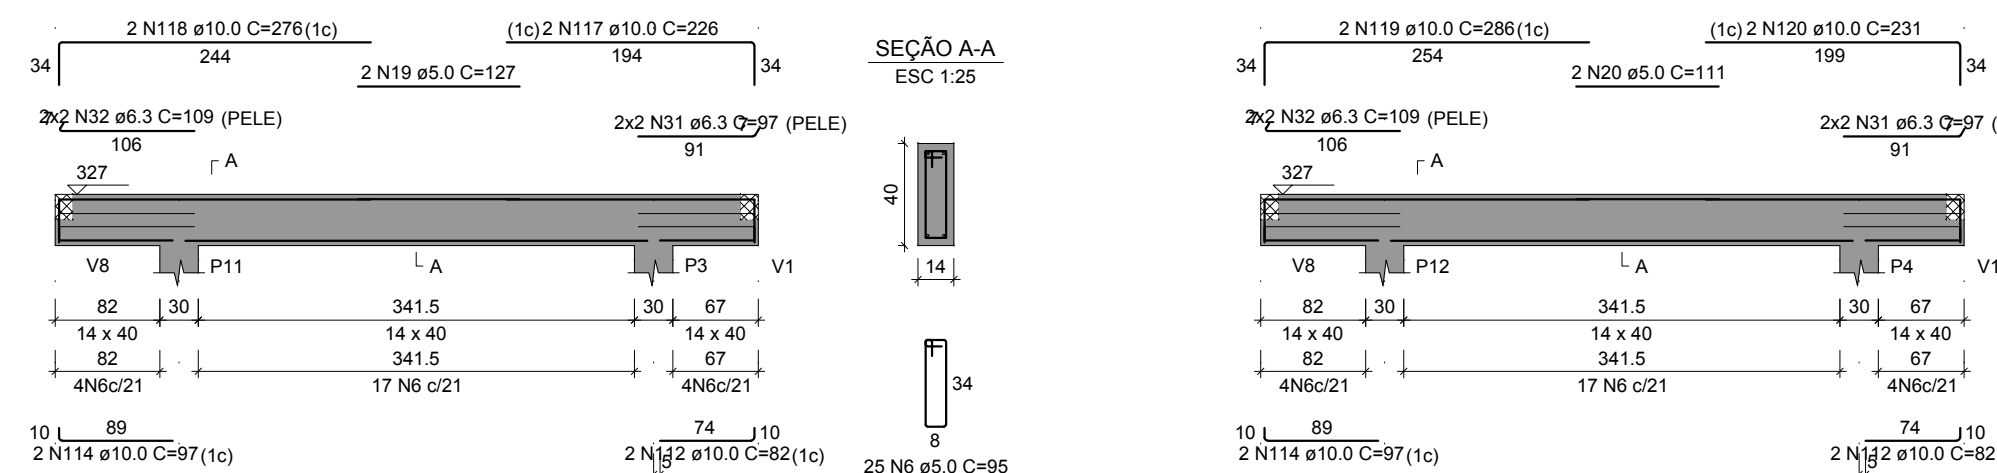


V17

ESC 1:50

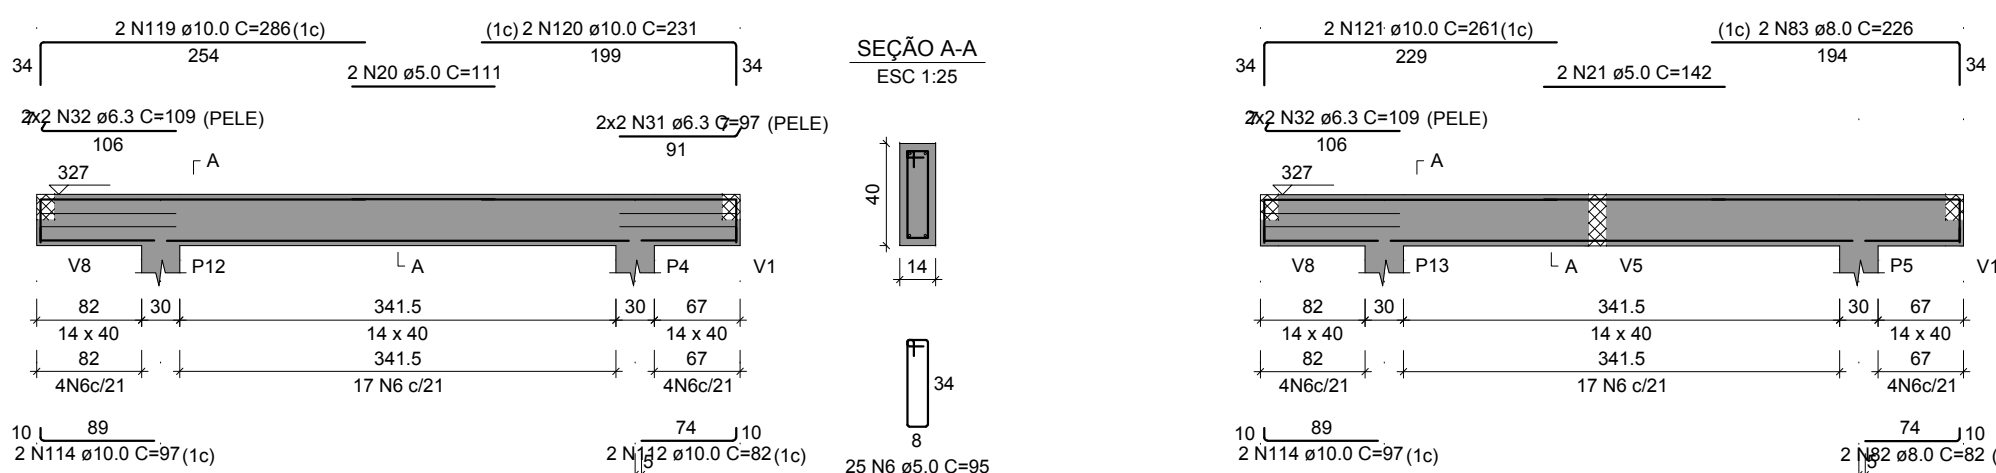

V18

ESC 1:50

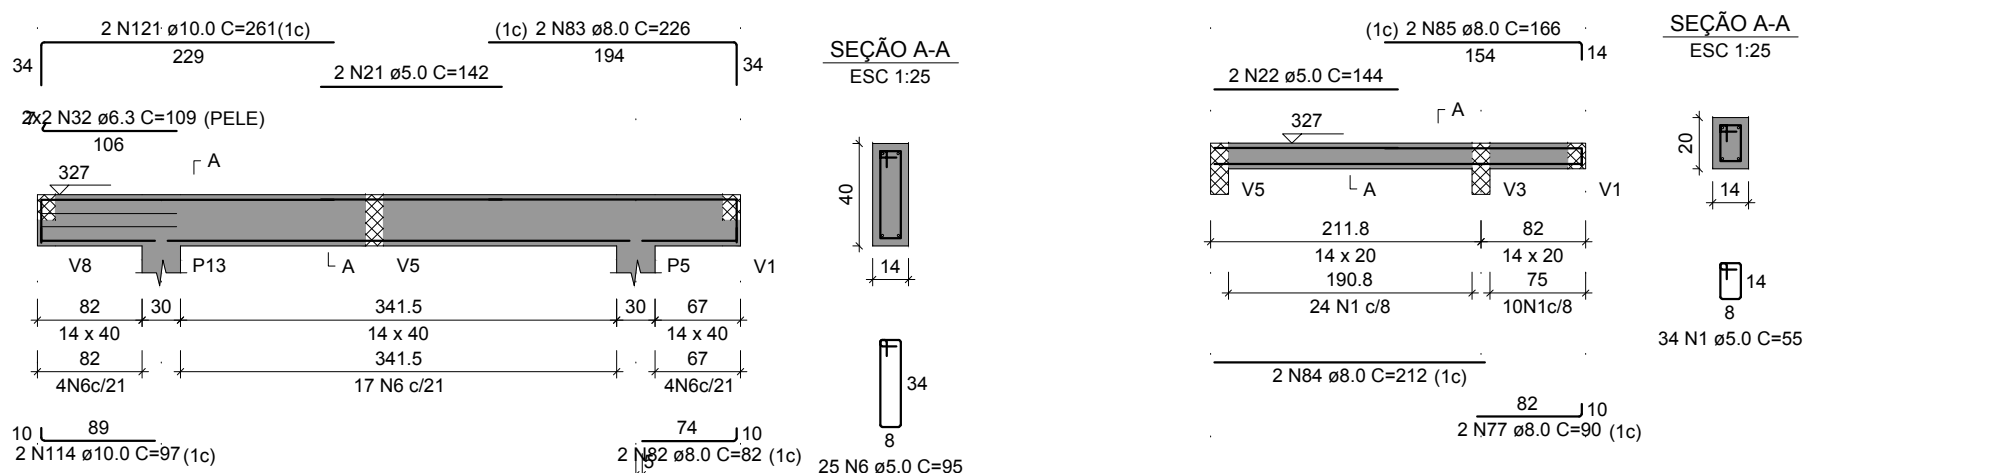


V19

ESC 1:50




V20

ESC 1:50

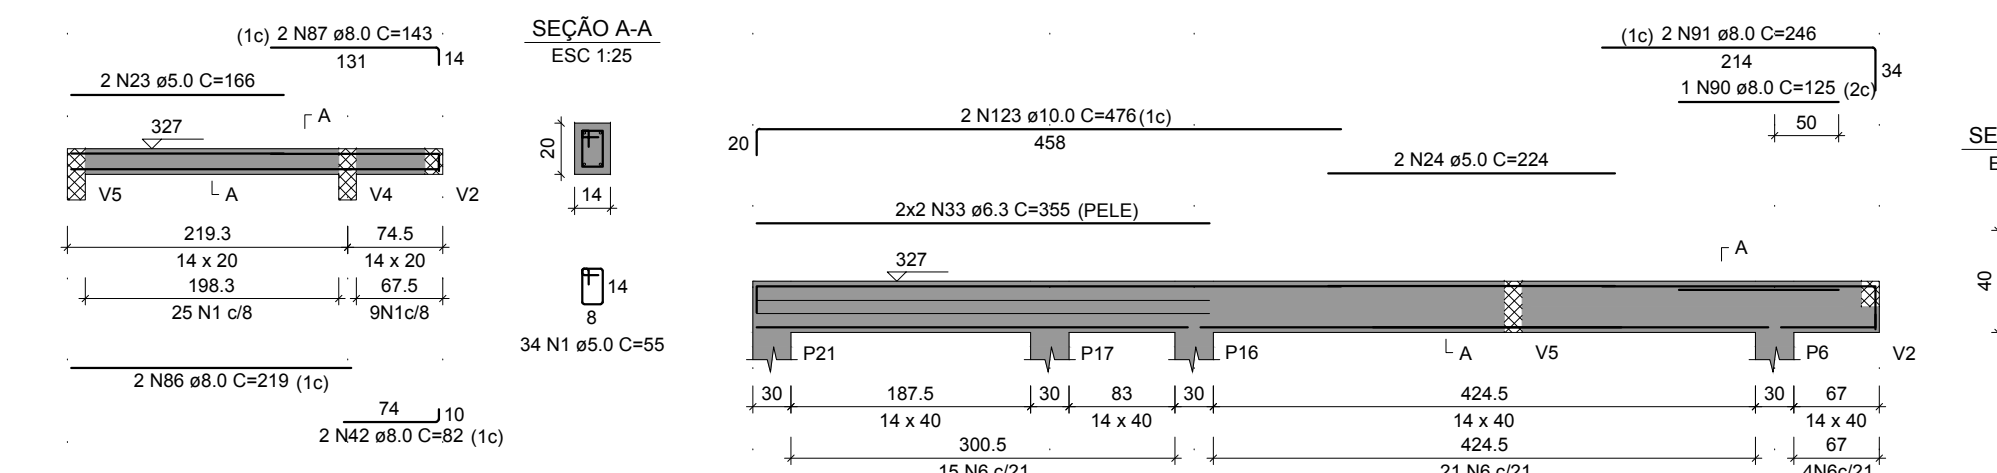


V21

ESC 1:50

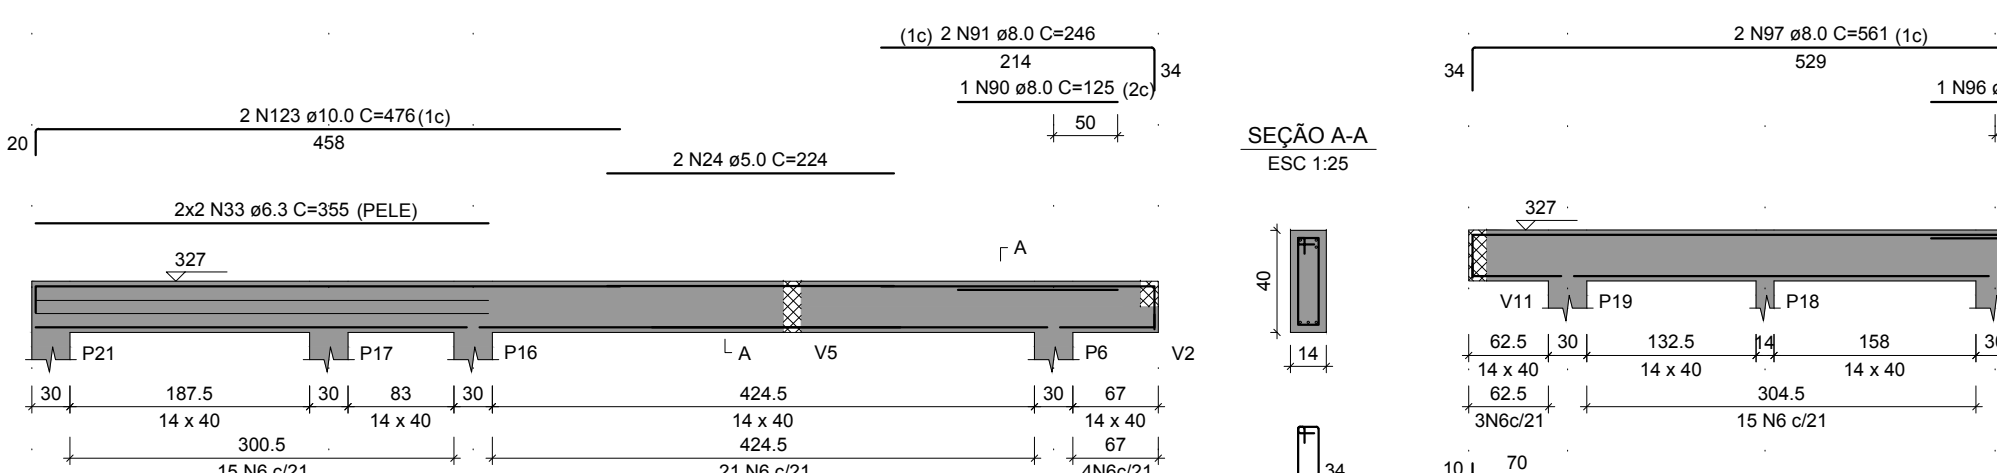


V22

ESC 1:50

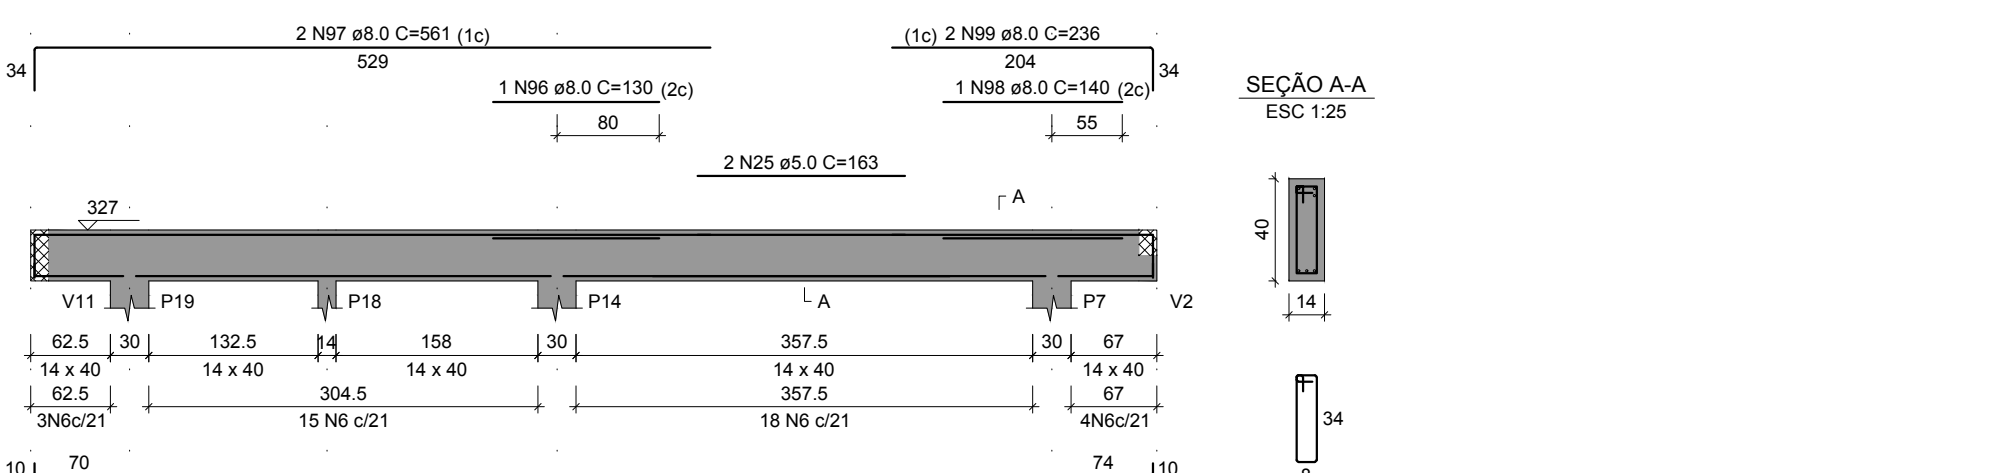


V23

ESC 1:50

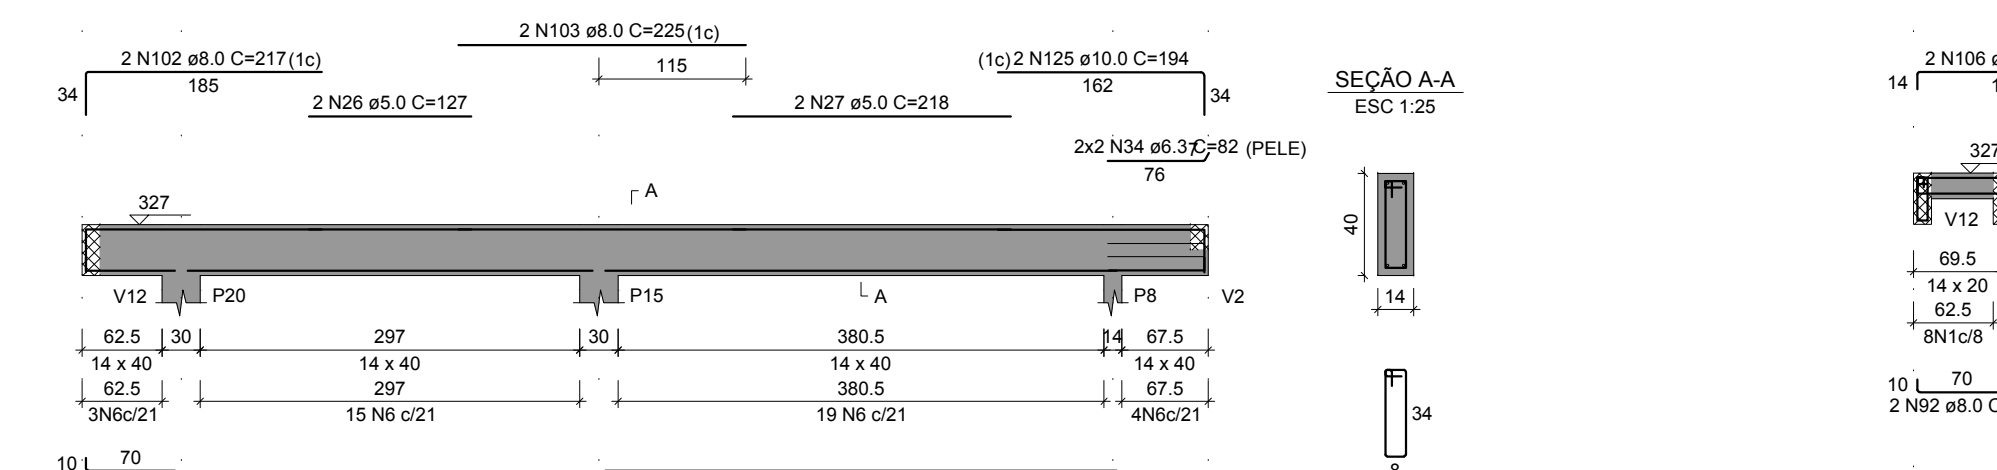

V24

ESC 1:50

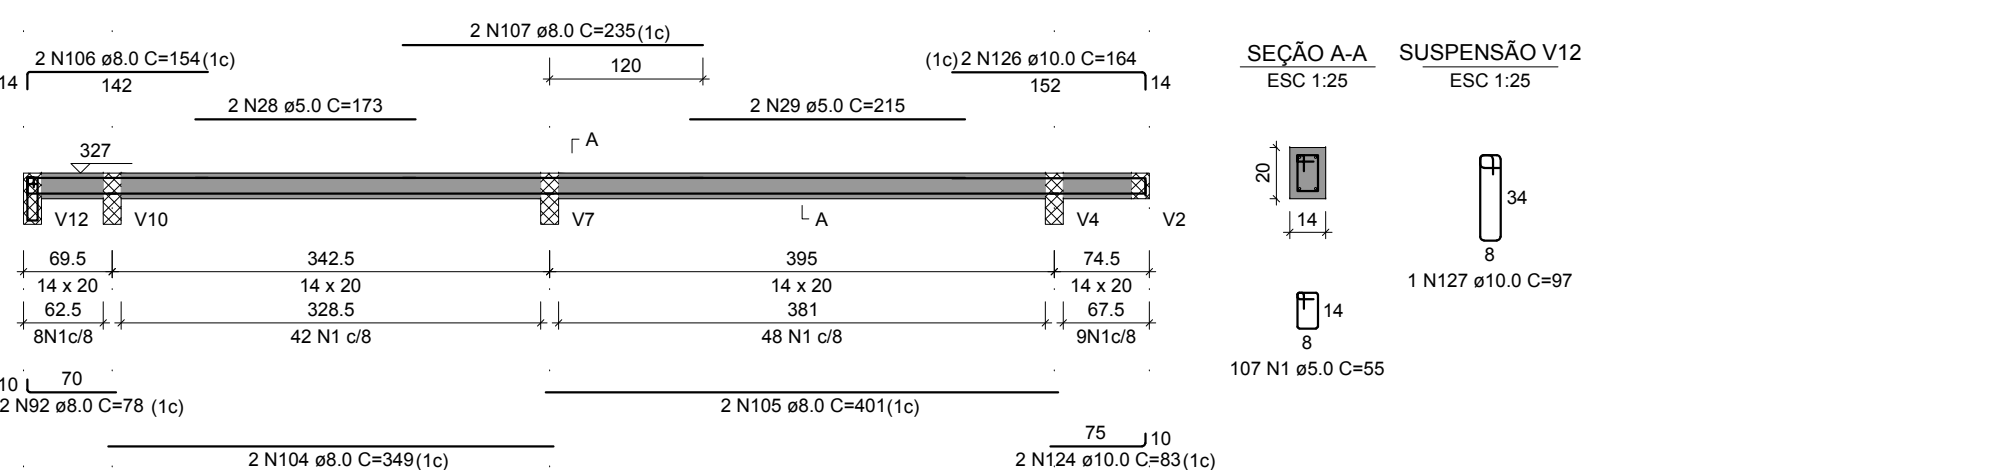

V1

V2

