
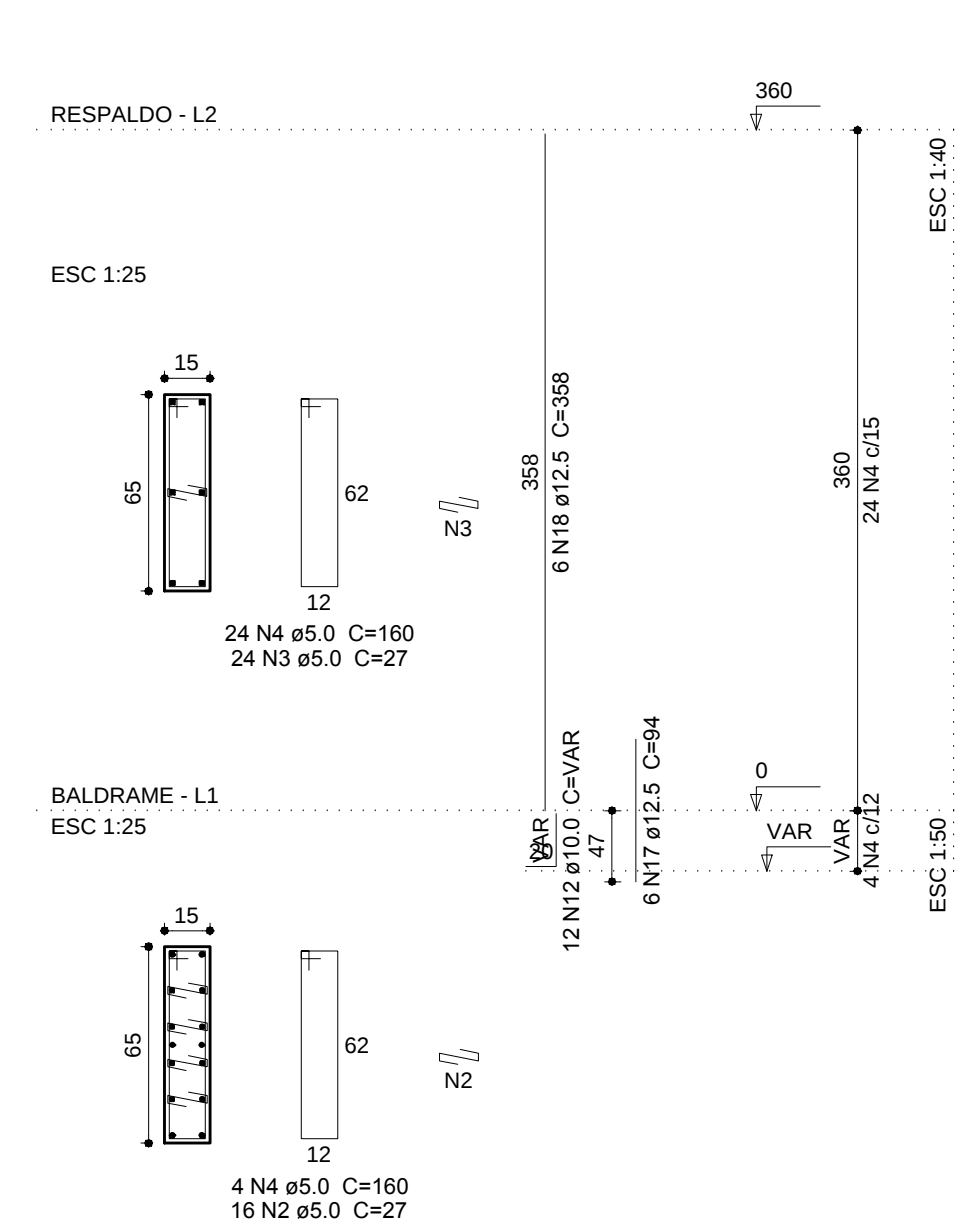
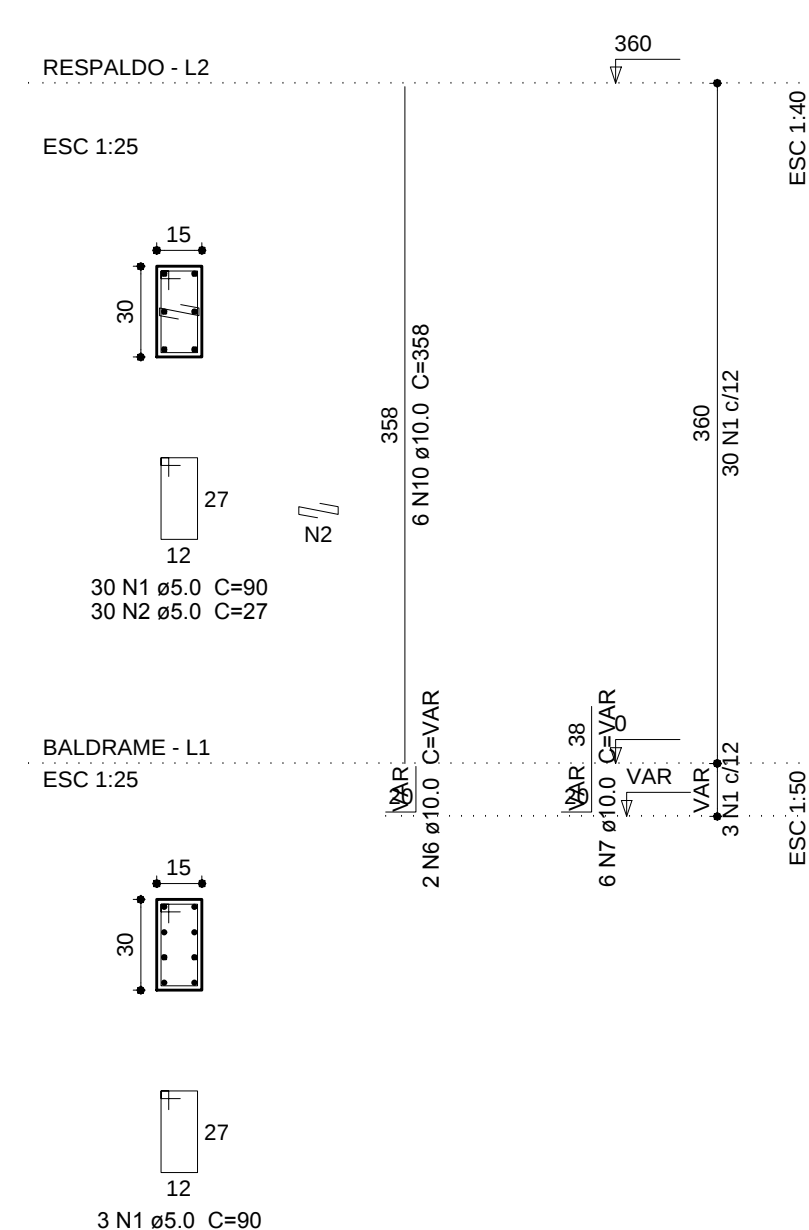
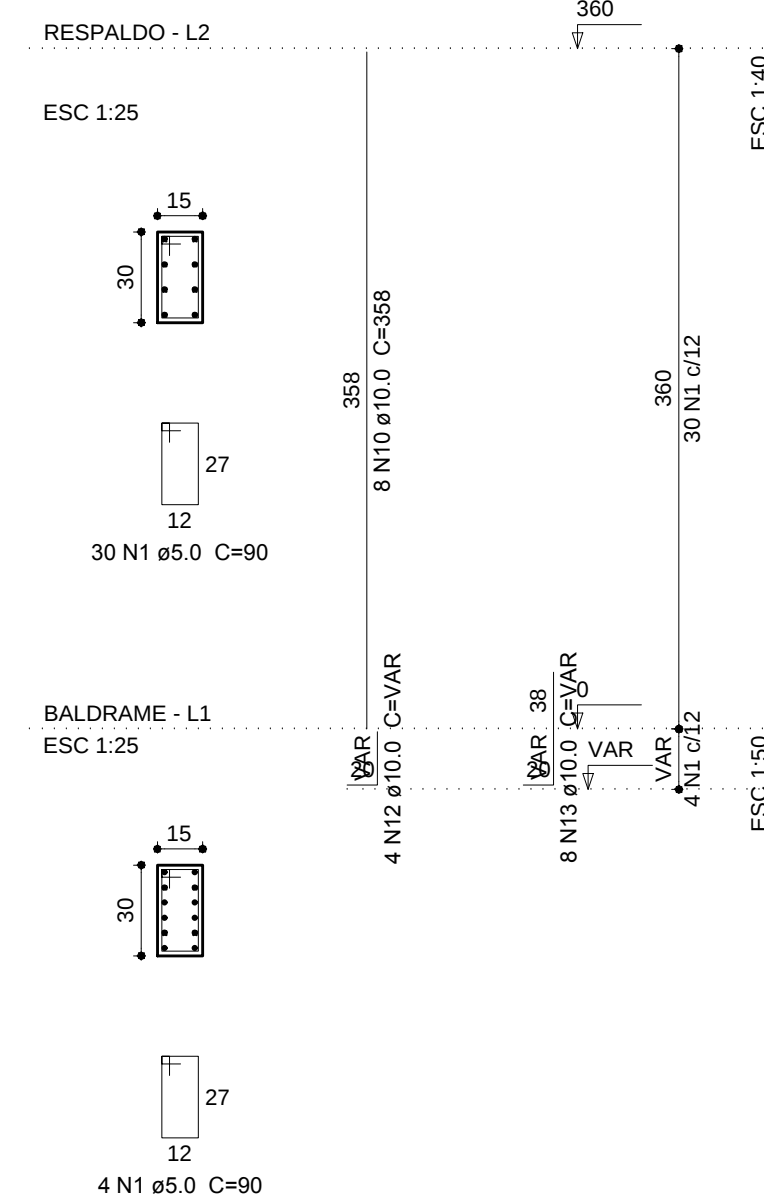
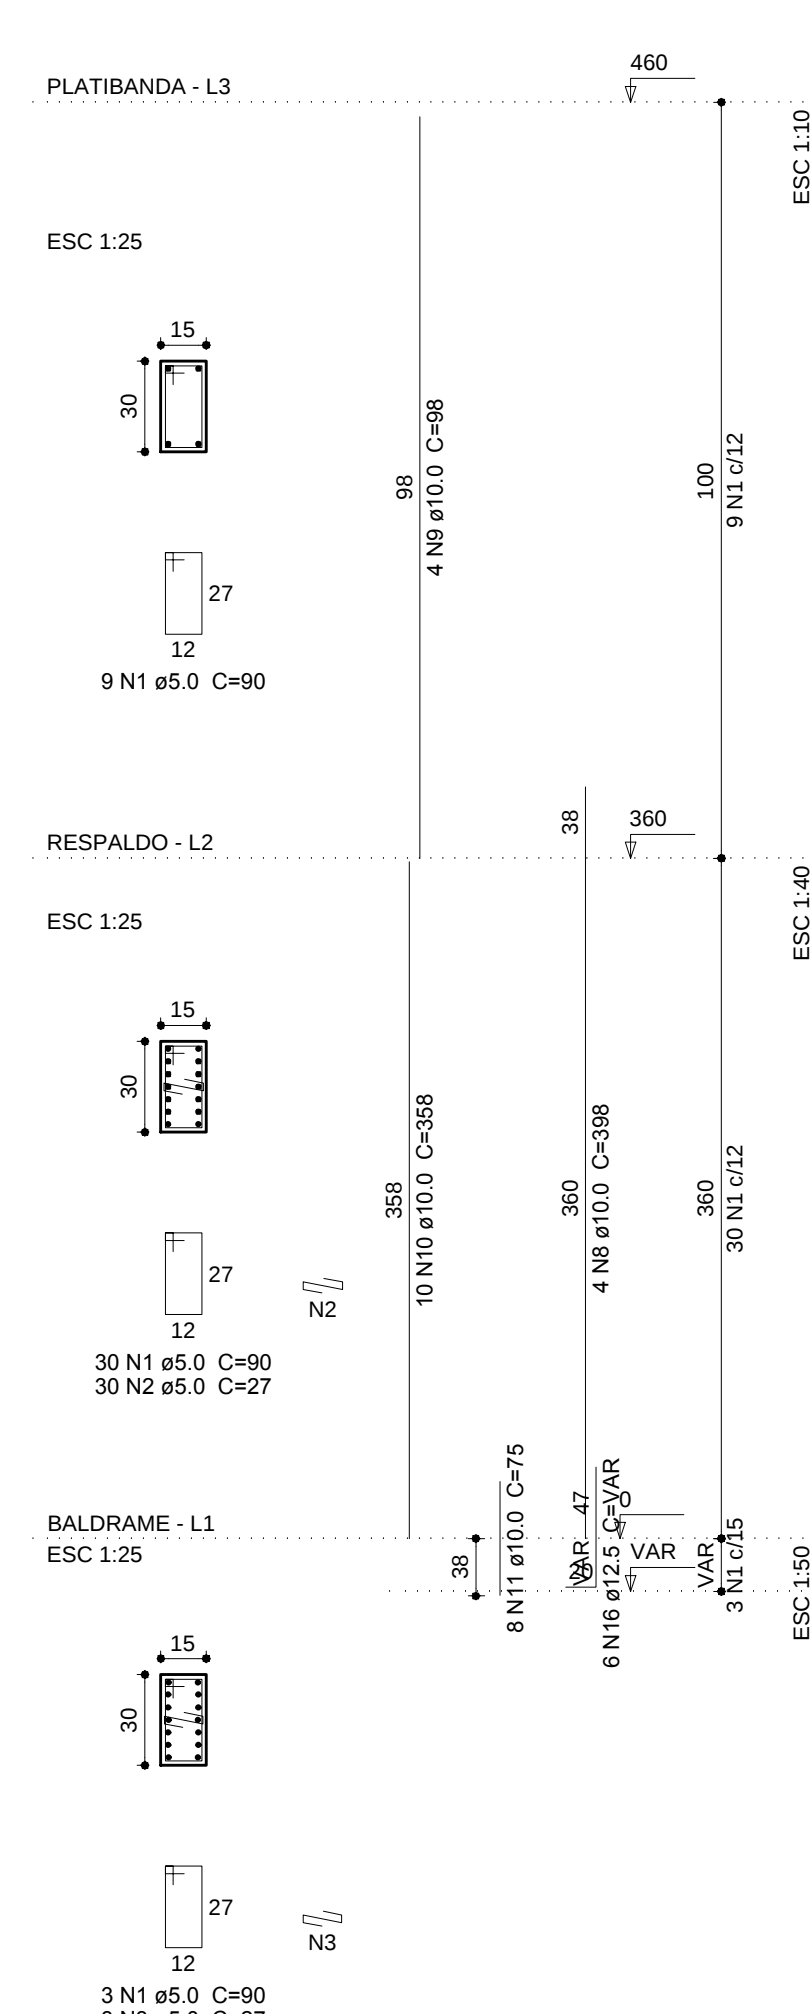
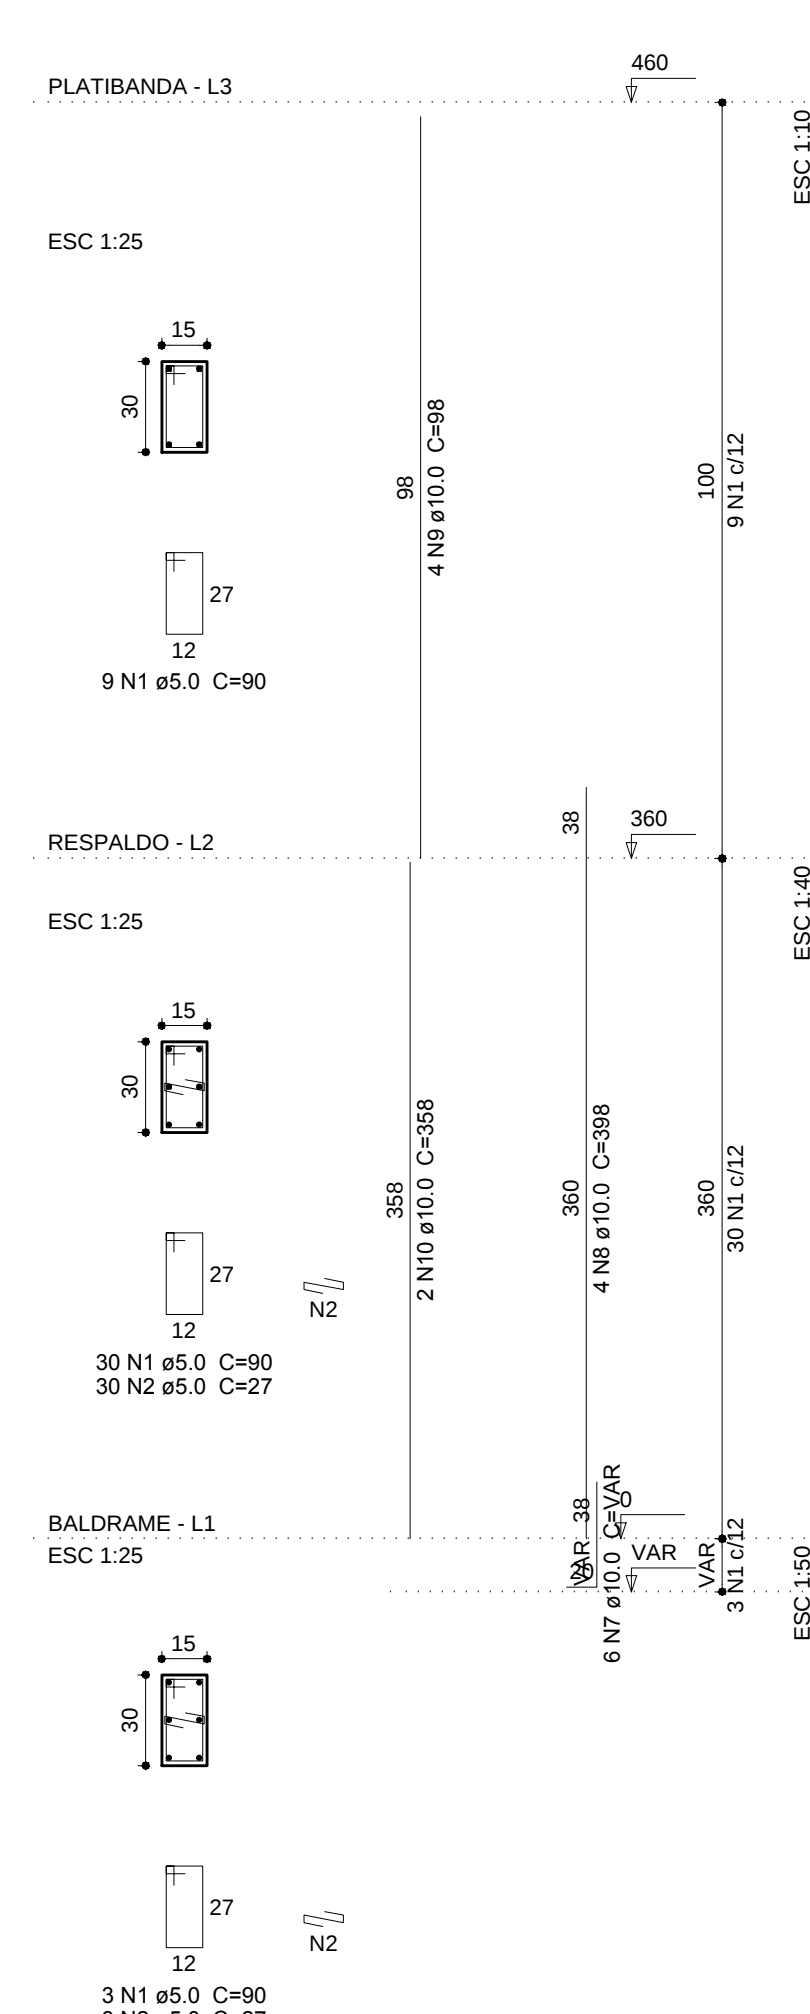
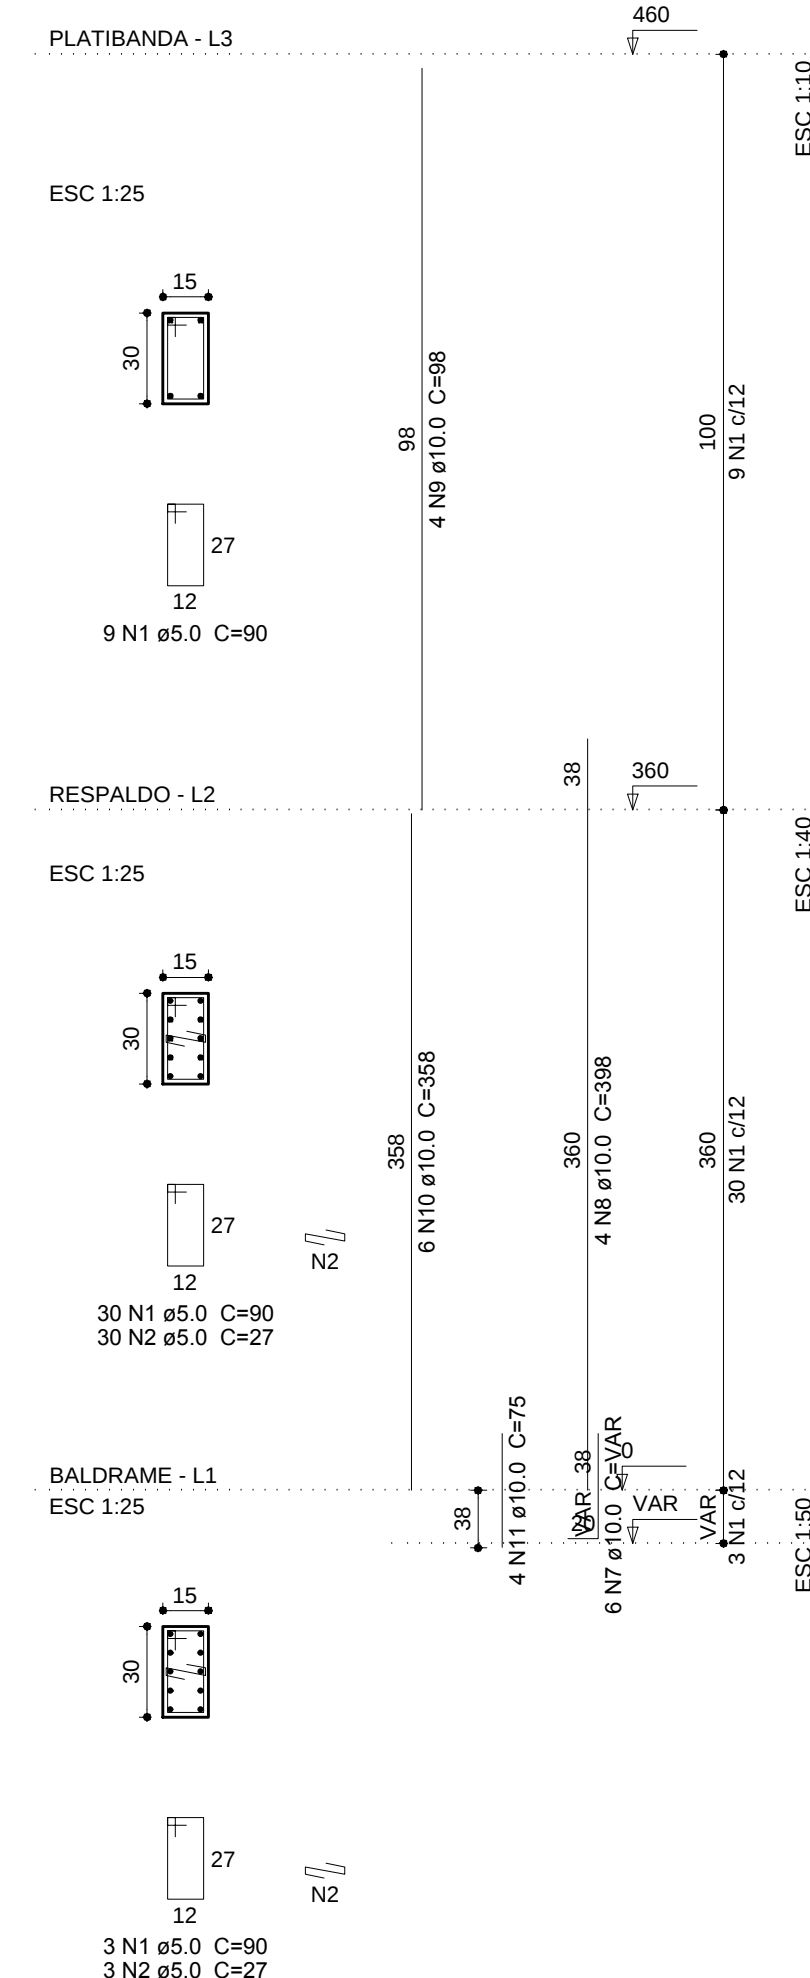
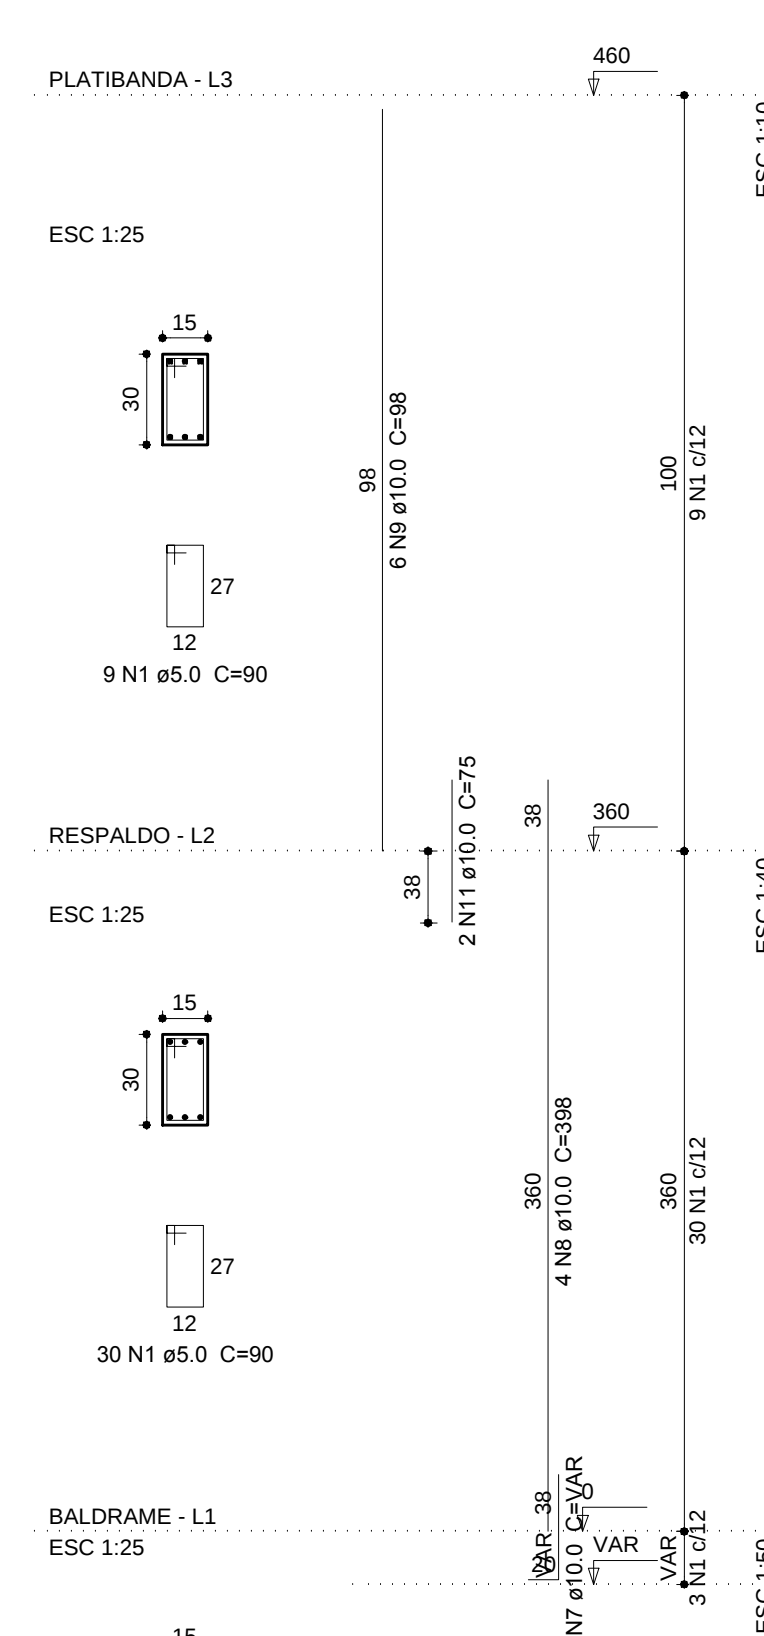
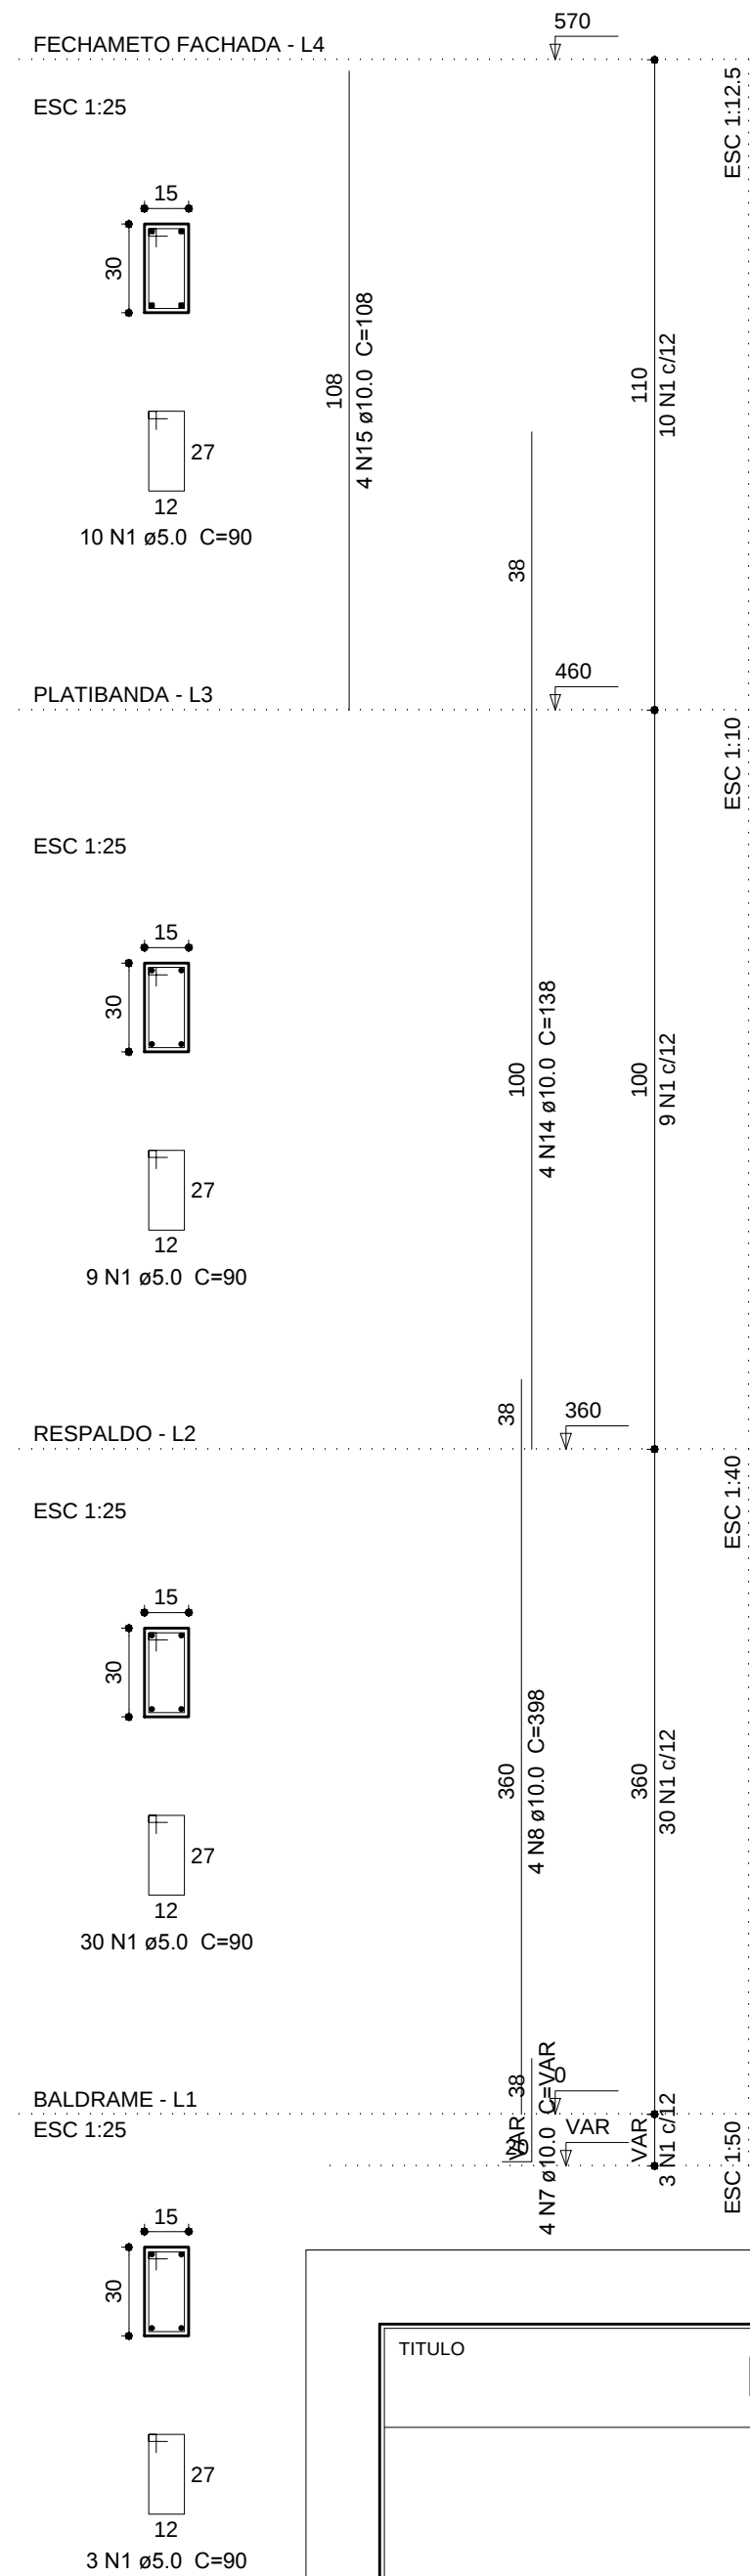
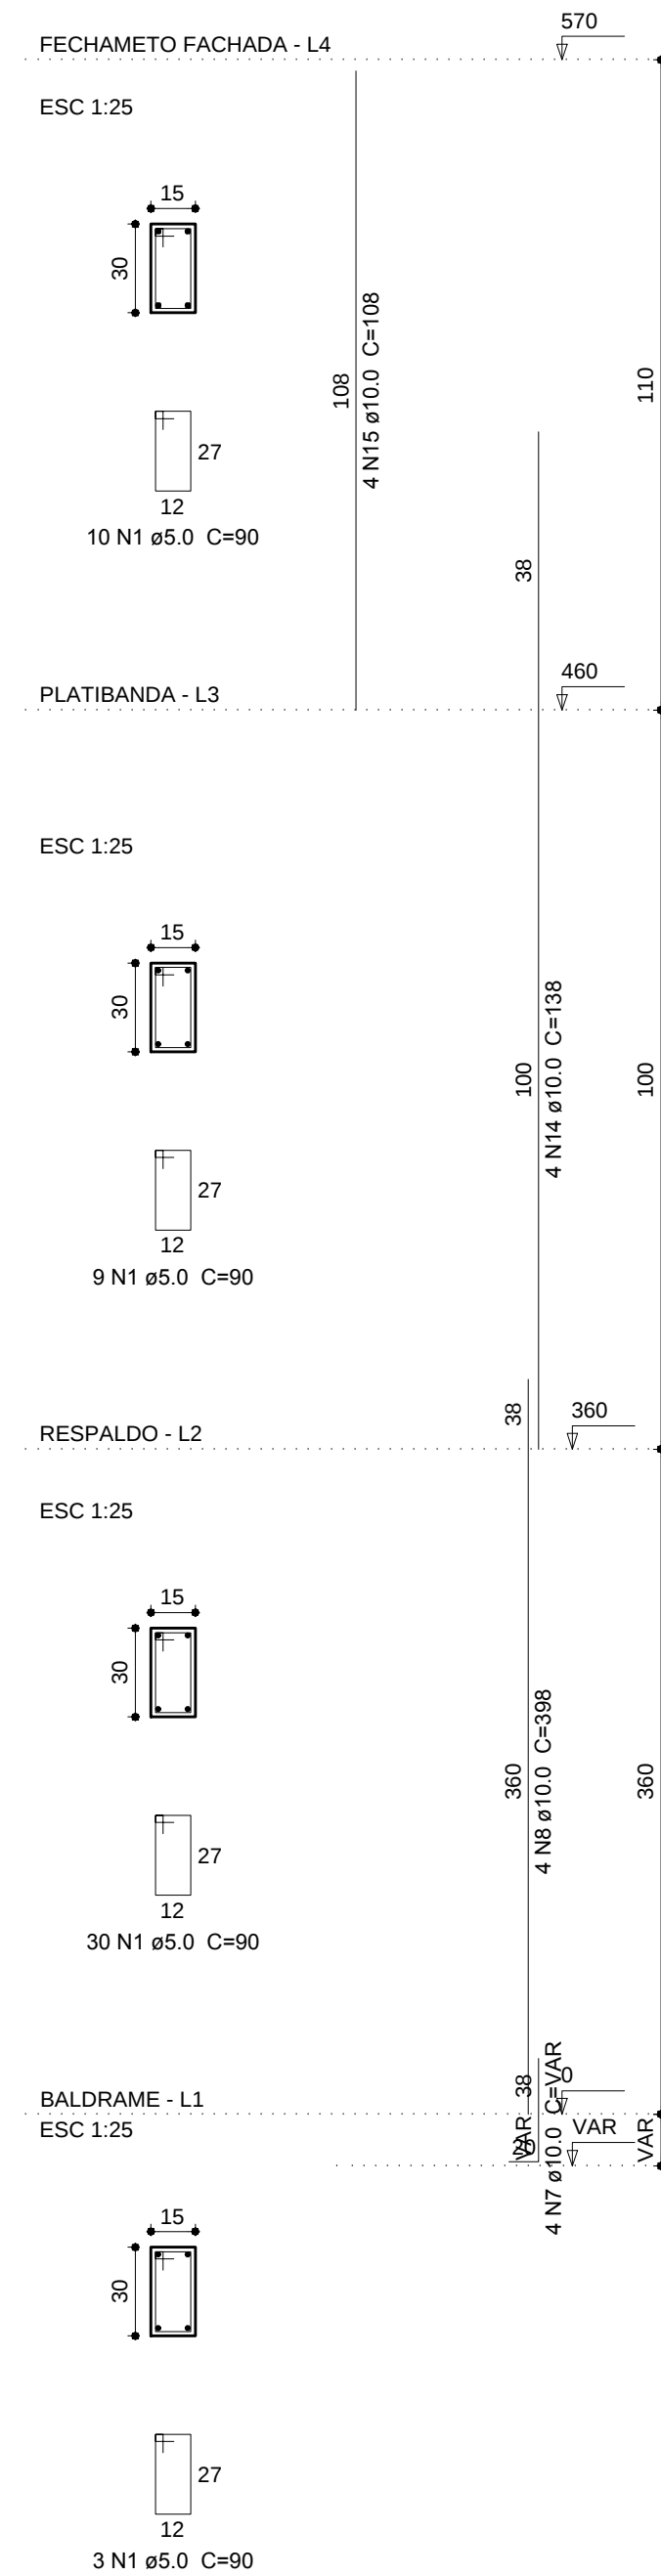
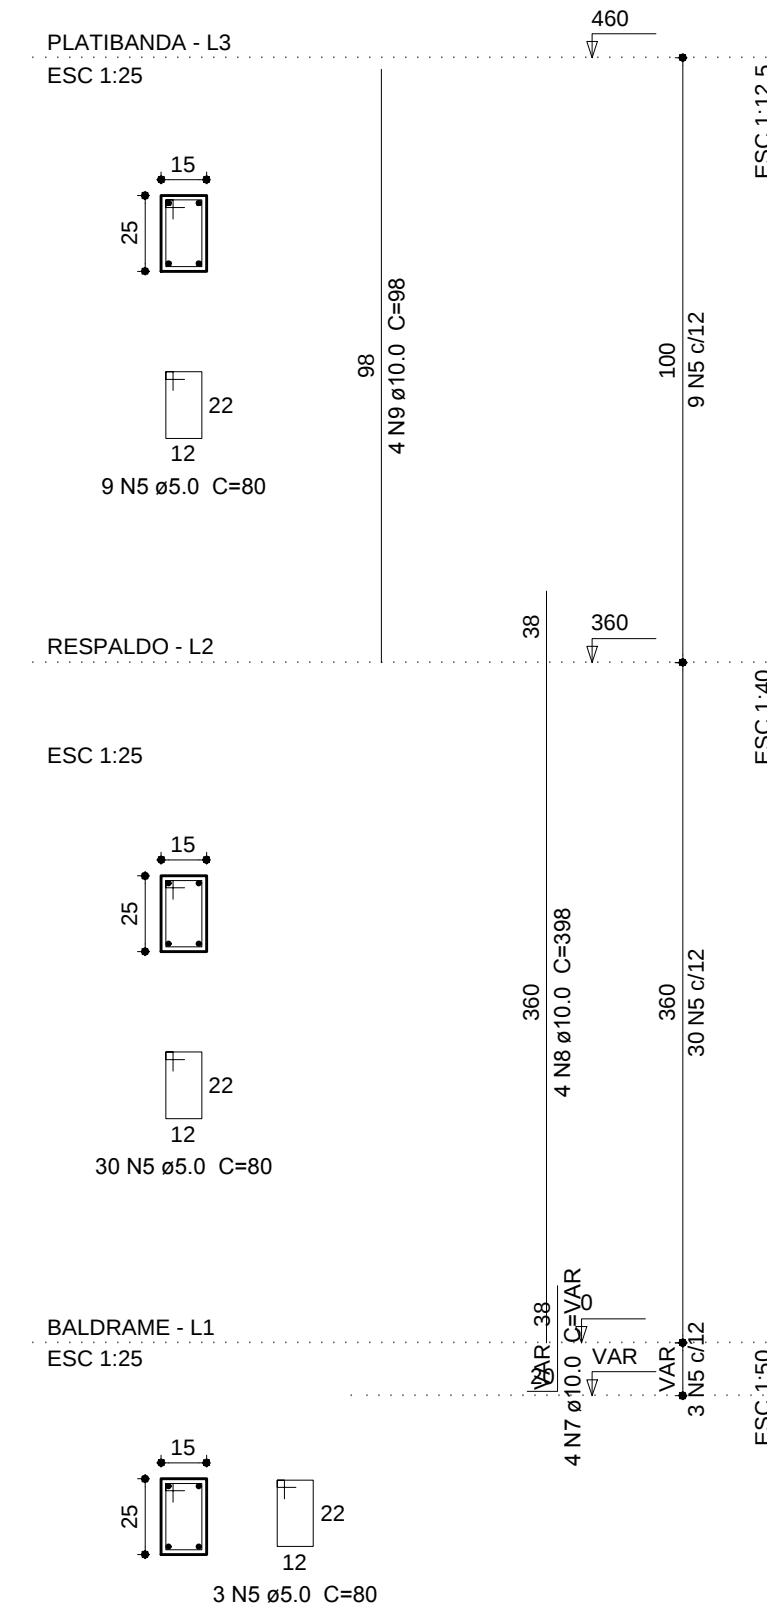
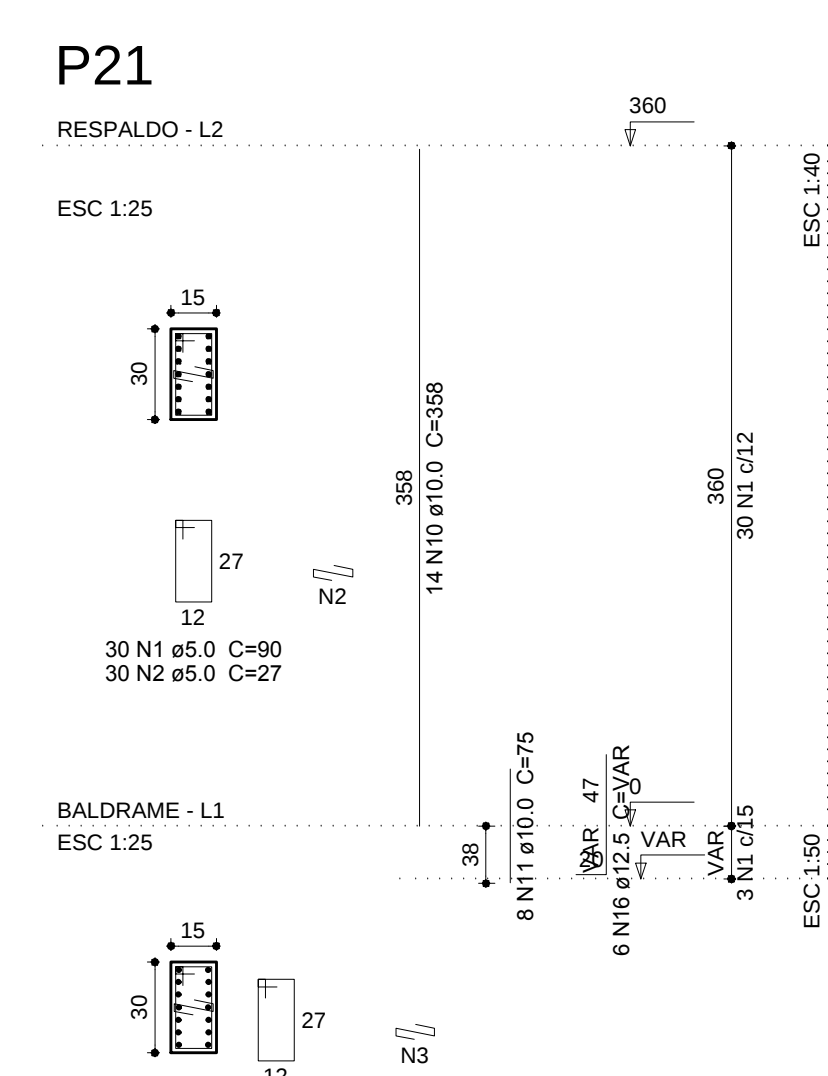
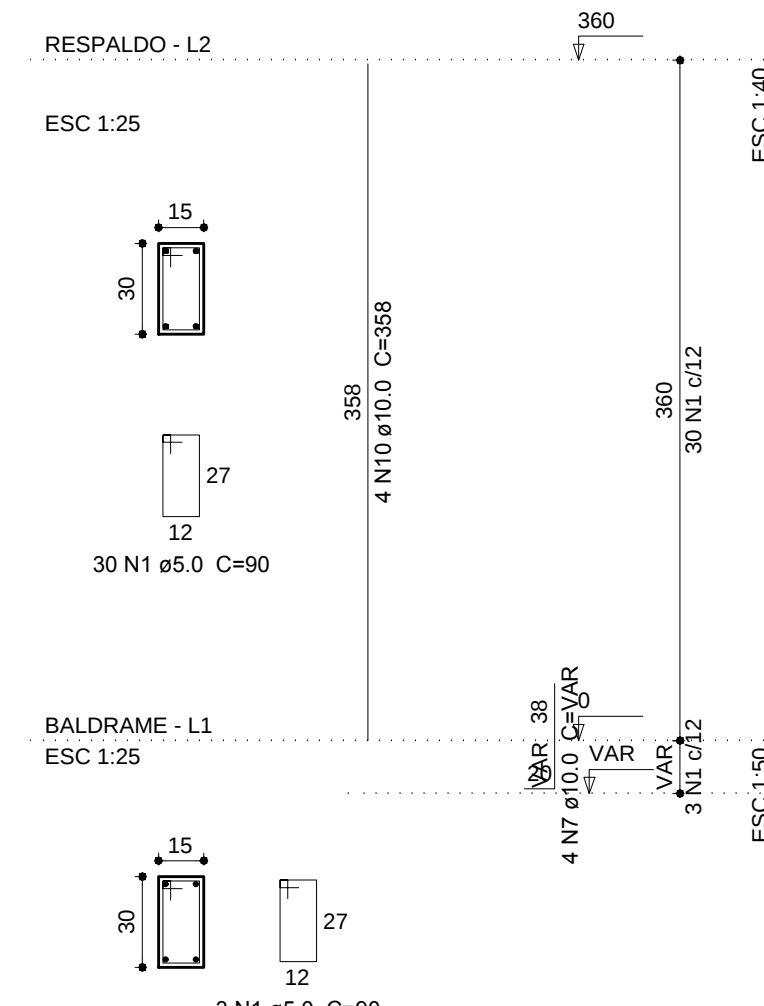


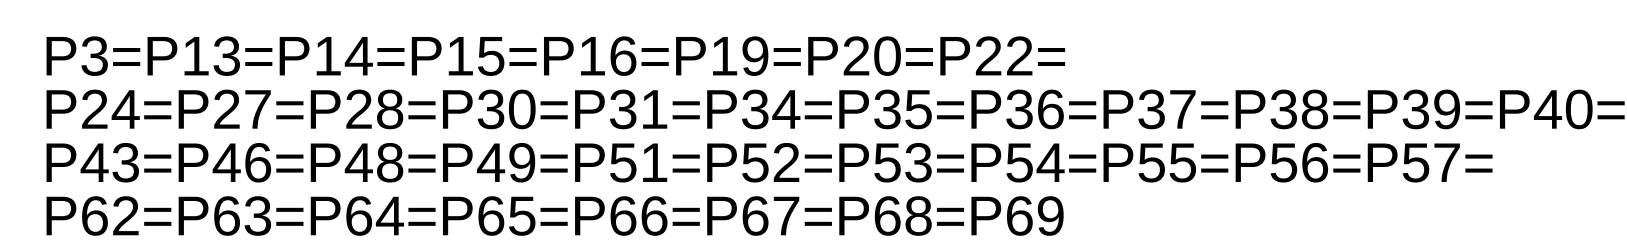

Volume de concreto (C-25) = 14.9 m³
Área de forma = 297.6 m²

[illegible]