

V1	V2	V3
V4	V5	V6
V7	V8	V9
V10	V11	V12
V13	V14	

ACO	N	DIAM (mm)	QUANT	CUMT	C.TOTAL
CA50	1	5,0	10	10	800
	3	5,0	250	110	2500
	4	6,3	88	112	9856
	5	8,0	2	78	154
	6	8,0	2	78	154
	7	8,0	2	983	1966
	8	8,0	2	98	198
	9	8,0	1	27	210
	10	8,0	1	593	503
	11	8,0	2	1136	2272
	12	8,0	2	755	1510
	13	8,0	1	280	280
	14	8,0	2	791	1592
	15	8,0	2	275	550
	16	8,0	2	540	1070
	17	8,0	2	180	360
	18	8,0	2	192	384
	19	8,0	2	1120	2240
	20	8,0	2	560	1160
	21	8,0	2	520	1040
	22	8,0	2	436	872
	23	8,0	2	475	950
	24	8,0	2	347	694
	25	8,0	2	774	1548
	26	8,0	2	387	774
	27	8,0	2	627	1254
	28	8,0	2	145	290
	29	8,0	1	154	154
	30	8,0	3	952	2766
	31	8,0	3	952	2856
	32	8,0	2	574	1148
	33	8,0	1	406	406
	34	8,0	2	627	1254
	35	8,0	2	597	1194
	36	8,0	2	597	1194
	37	8,0	1	489	978
	38	8,0	2	235	470
	39	8,0	3	766	2295
	40	8,0	3	755	2355


Resumo do aço

AÇO	DIAM (mm)	C.TOTAL (m)	PESO + 10 % (kg)
CASO	6,3	1,6	0,4
	8,0	373,9	162,3
CABO	5,0	364,6	61,8
PESO TOTAL			

Volume de concreto (C-30) = 4.14 m³
Área de forma = 73.07 m²

Volume de concreto (C-30) = 4.14 m³
Área de forma = 73.07 m²

Volume de concreto (C-30) = 4.14 m³
Área de forma = 73.07 m²

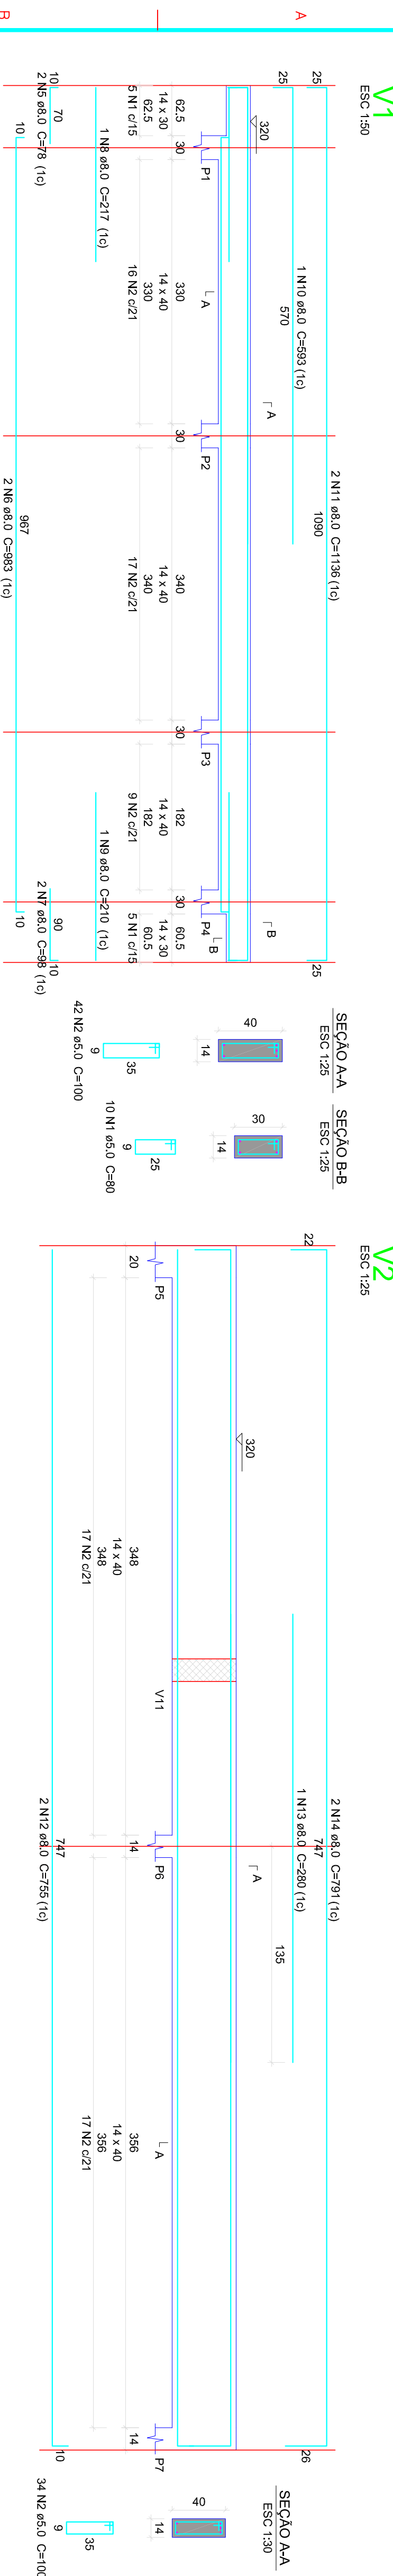


✓
ESC 1:50

SEÇÃO A-A
FIG. 4.07

SEÇÃO B-B
FIG. 4.08

ESC 1:25

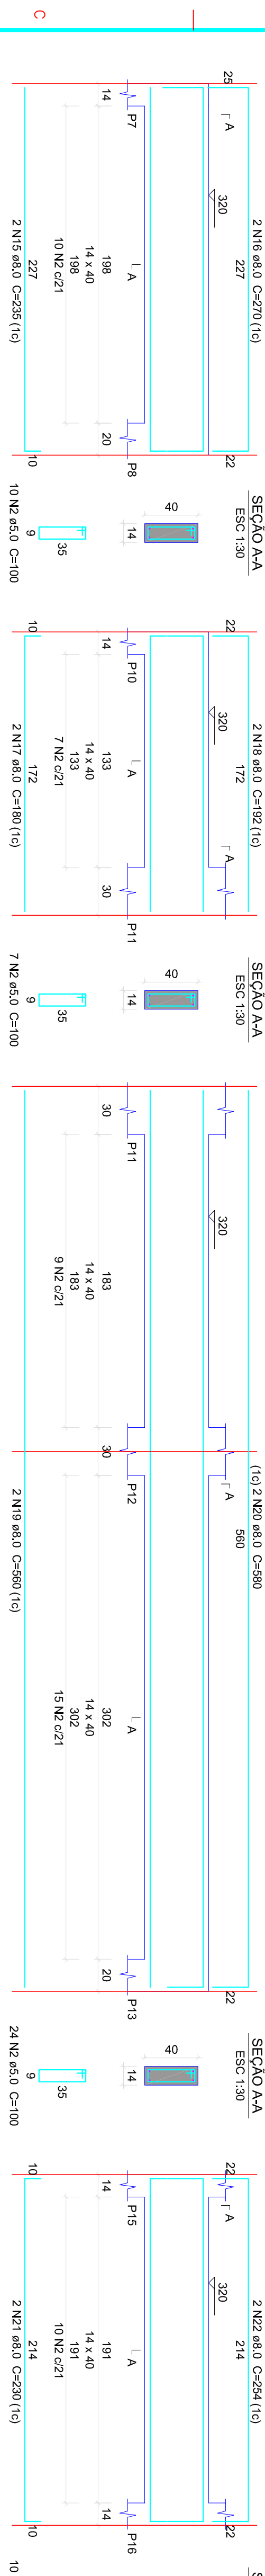


ESC 1:25

V4
ESC 1:25

V5
ESC 1:25

V6
ESC 1:25

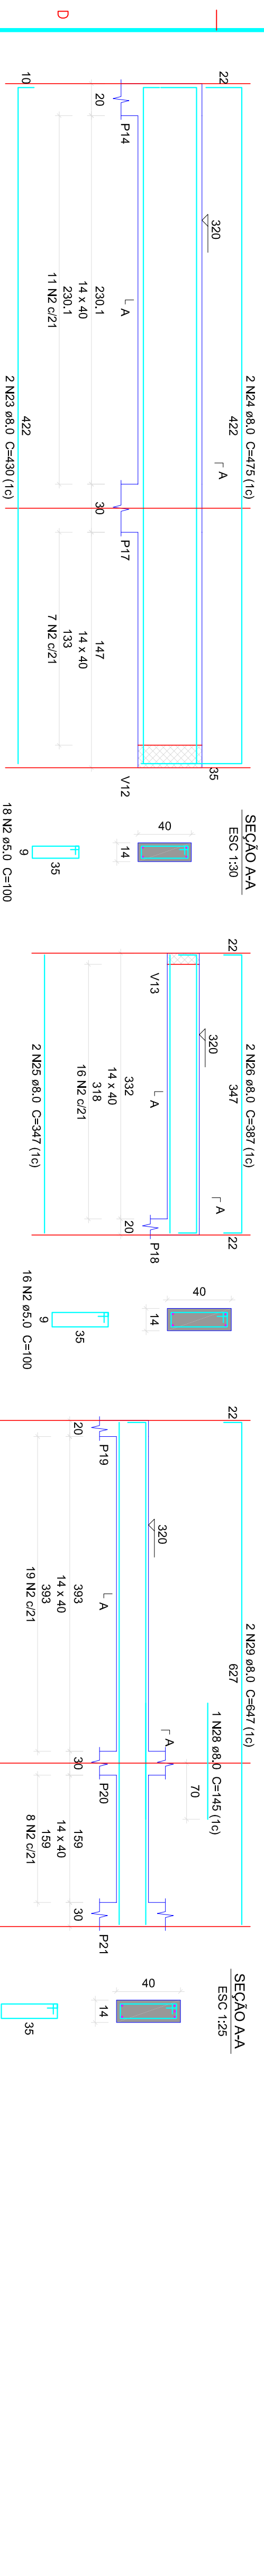


ESC 1:25

ESC 1:50

SEÇÃO 1.3



V9
ESC 1:50

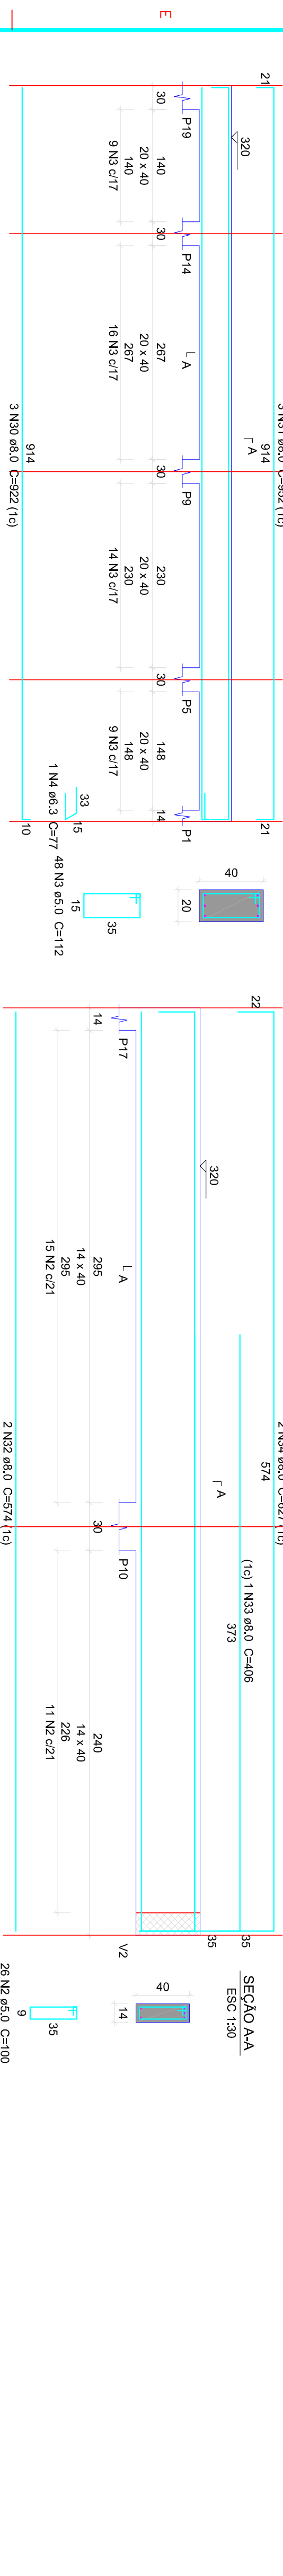

V10
ESC 1:50

SEÇÃO A-A
ESC 1:25

ESC 1:25

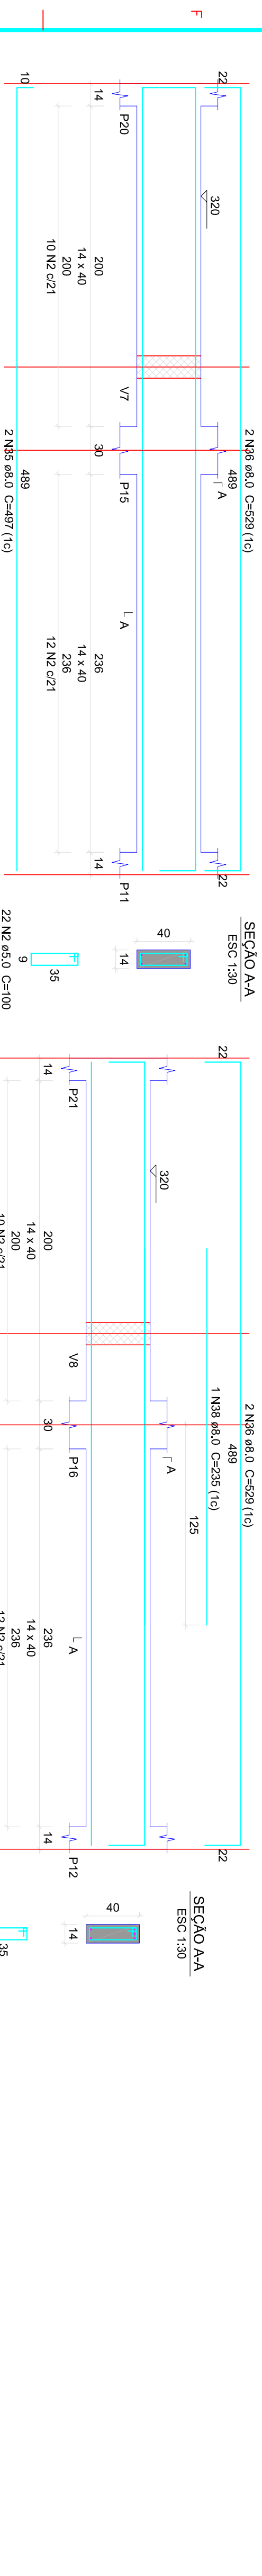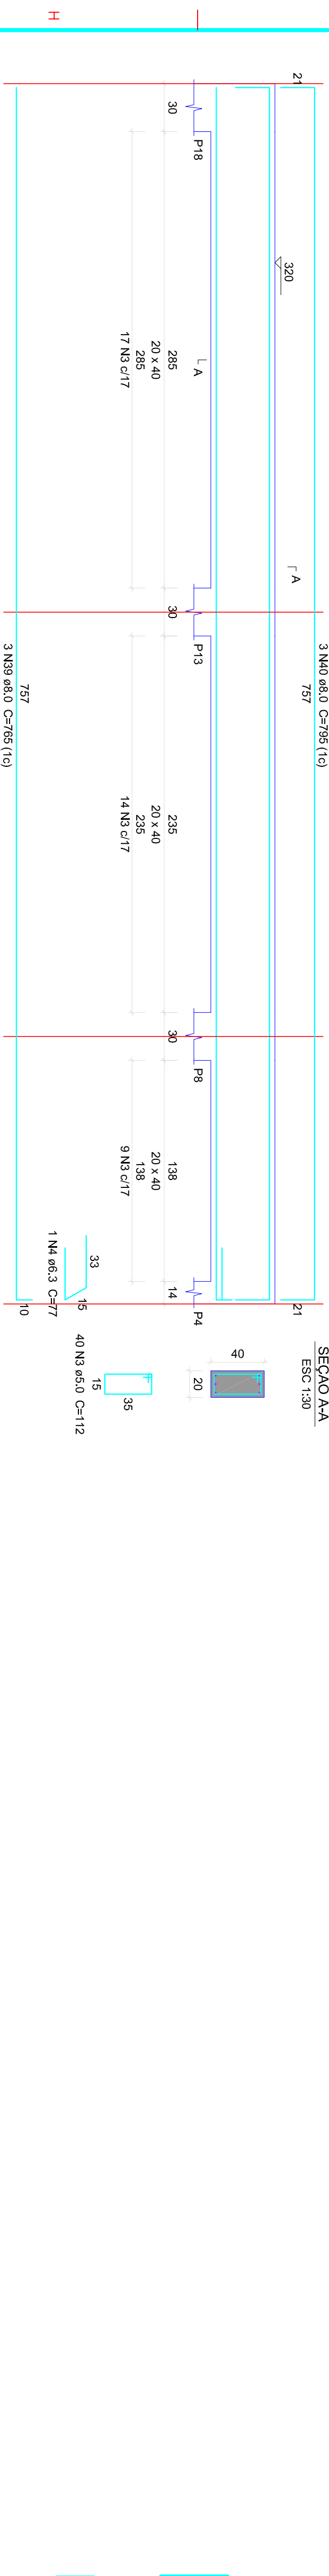V13
ESC 1.25V12
ESC 1.25V14
ESC 1:25