



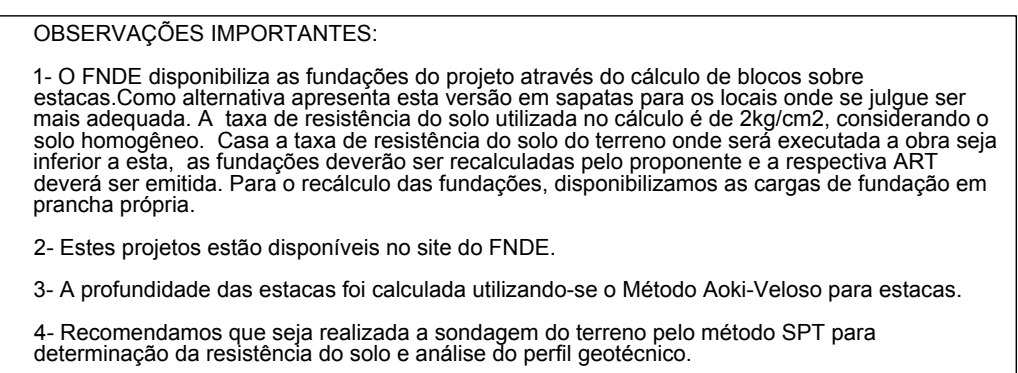

		Pilar				Fundação				
Nome	Seção	X (cm)	Y (cm)	Carga Máx. (kgf)	Carga Min. (kgf)	Lado B (cm)	Lado H (cm)	h ₀ / h (cm)	h ₁ / h (cm)	d (cm)
P1	20x70	690	356	14200	8500	225	280	25	70	40
P2	20x77,5	754,05	356	10000	10100	170	90	20	40	100
P3	20x60	814,05	365,05	11100	10800	180	125	20	40	100
P4	20x60	874,05	365,05	10800	10800	180	125	20	40	100
P5	20x60	934,05	365,05	11100	10800	180	125	20	40	100
P6	20x60	994,05	365,05	11200	10600	180	125	20	40	100
P7	20x60	1054,05	365,05	18000	13700	170	210	20	40	100
P8	15x30	717,05	325	7000	7000	75	90	25	100	100
P9	17x30	694,05	-69,95	6500	4800	75	90	25	100	100
P10	15x30	717,05	-69,95	9000	7300	75	90	25	100	100
P11	17x30	694,05	-294,95	16400	16400	75	115	25	100	100
P12	13x30	728,05	-294,95	10000	6800	75	90	25	100	100
P13	25x40	1054,05	-294,95	28500	24900	0	0	25	100	100
P14	20x20	694,05	-769,95	8800	6600	75	75	25	100	100
P15	13x30	728,05	-699,95	5600	5600	75	75	25	100	100
P16	17x30	694,05	-599,95	8500	6600	75	90	25	100	100
P17	13x30	728,05	-769,95	9500	7500	75	90	25	100	100
P18	17x30	694,05	-1074,95	13300	10100	75	115	25	100	100
P19	13x30	728,05	-1074,95	10600	7400	75	90	25	100	100
P20	25x40	1054,05	-1074,95	30200	26600	0	0	0	0	0
P21	17x30	694,05	-1269,95	6700	5000	85	95	25	100	100
P22	15x30	717,05	-1269,95	9500	6600	75	90	25	100	100
P23	20x77,5	754,05	-1728,20	12400	7700	225	280	25	85	100
P24	15x30	717,05	-1694,95	9100	7100	75	90	25	100	100
P25	20x77,5	754,05	-1728,20	10400	10400	170	90	25	85	100
P26	20x60	814,05	-1734,95	11100	10800	180	125	20	30	100
P27	20x60	874,05	-1734,95	11100	10800	180	125	20	35	100
P28	20x60	934,05	-1734,95	11100	10800	180	125	20	35	100
P29	20x60	994,05	-1734,95	11600	10600	180	125	20	35	100
P30	20x60	1054,05	-1734,95	16000	11600	170	210	20	80	100

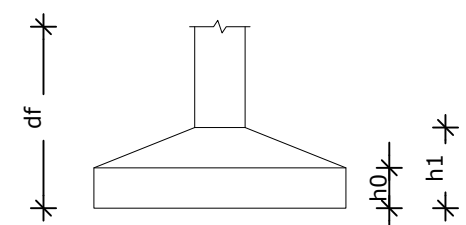

Planta de locação
escala 1:75