
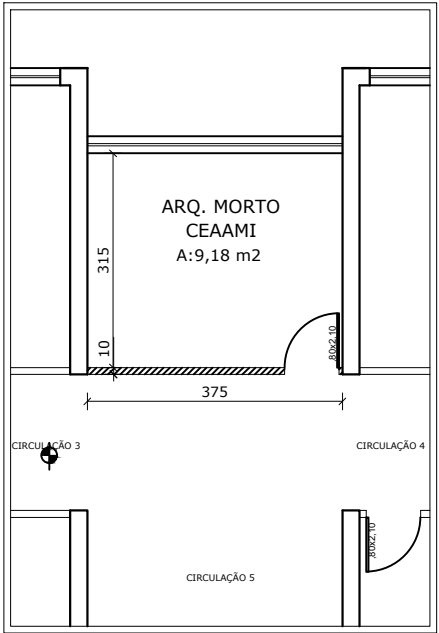


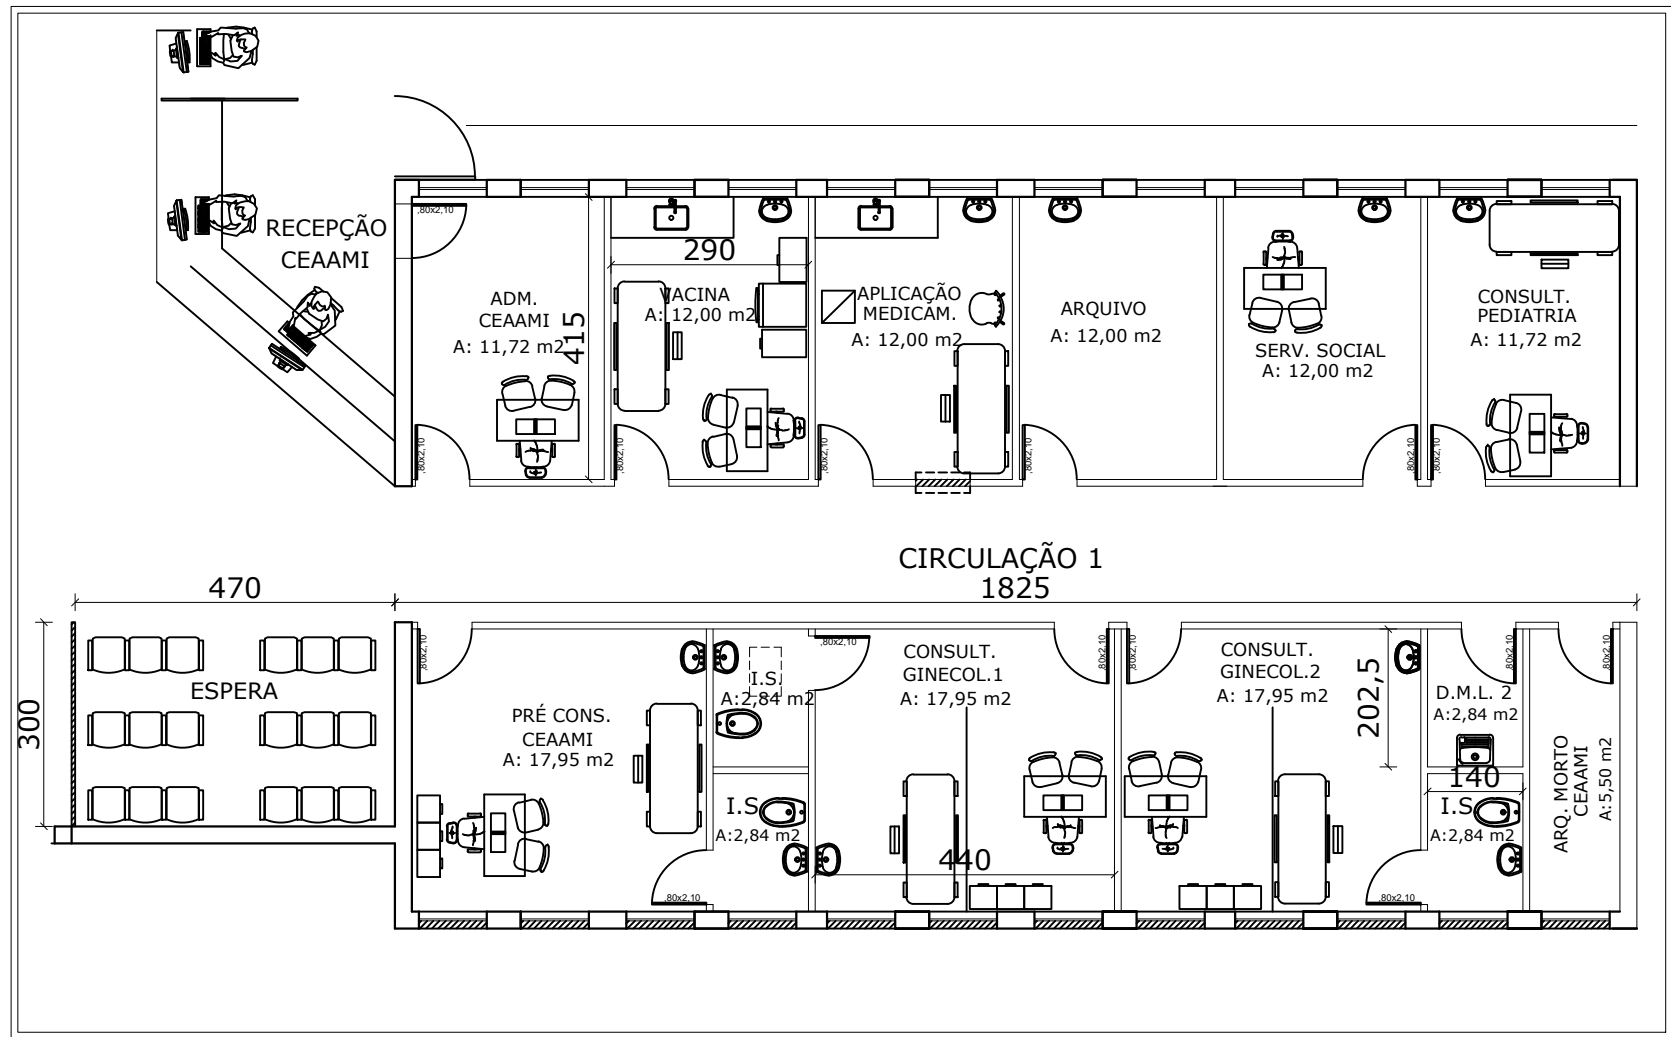

LAY OUT CEAAMI - s/esc.

LEGENDAS:

 Divisória a ser instalada