




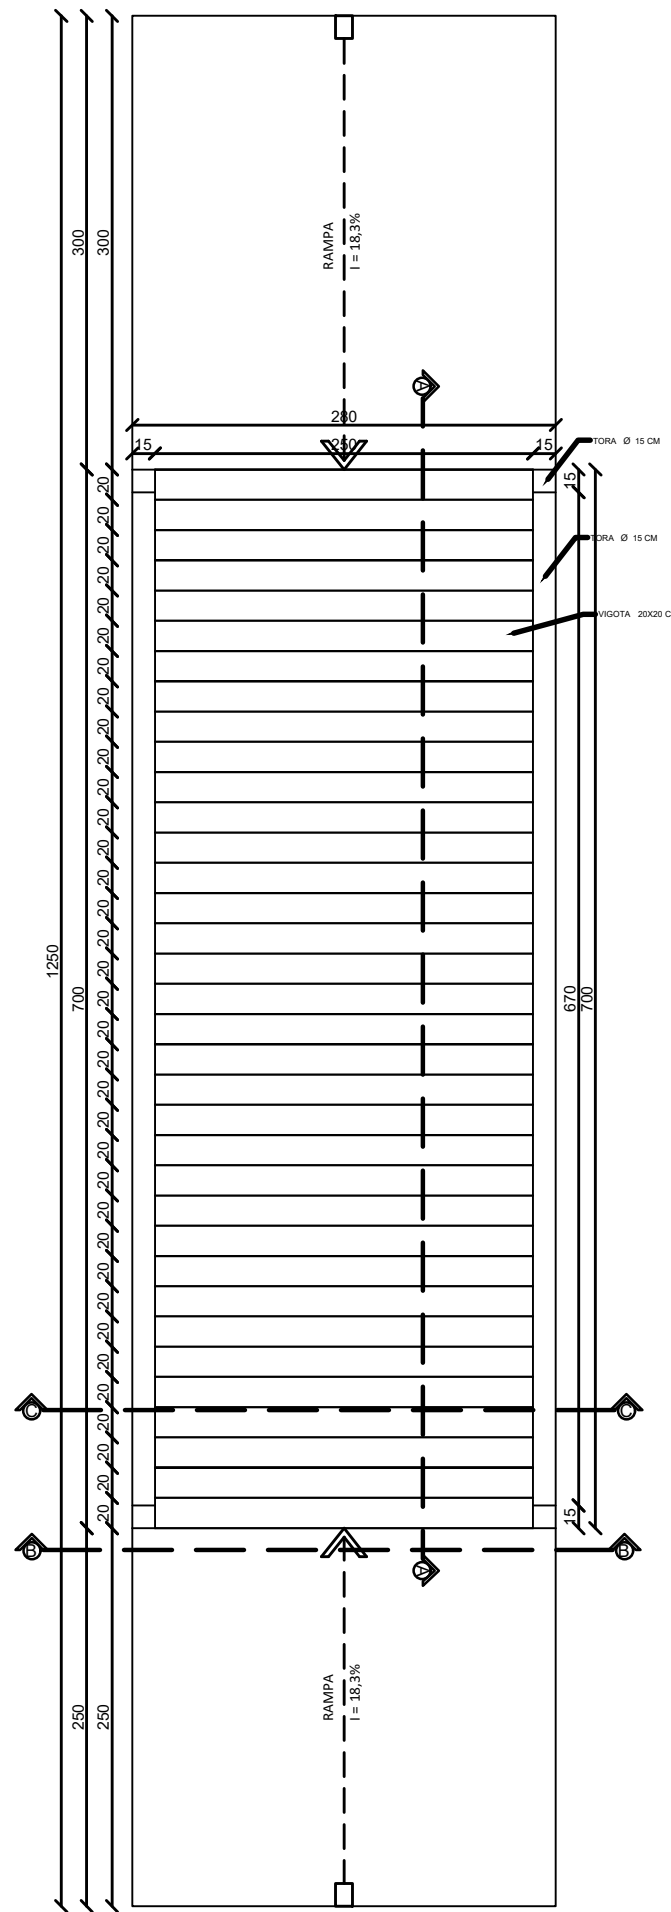


PLANTA BAIXA

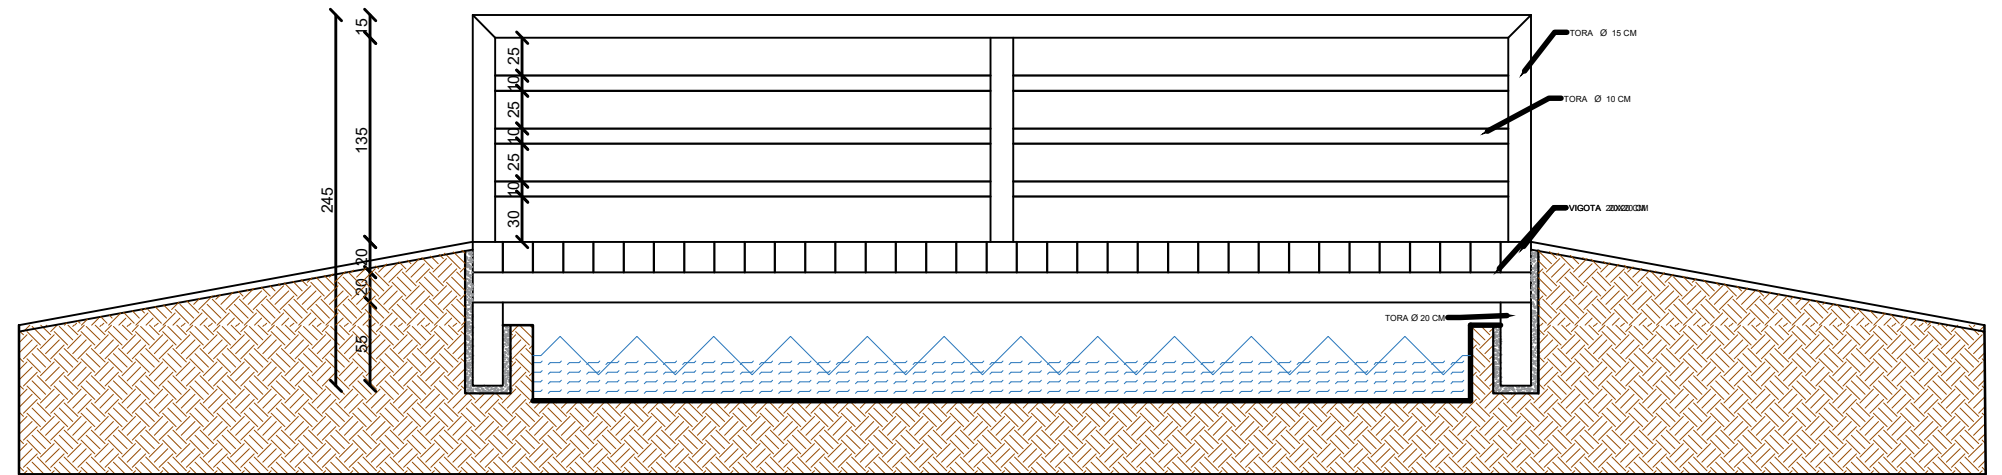

CORTE AA

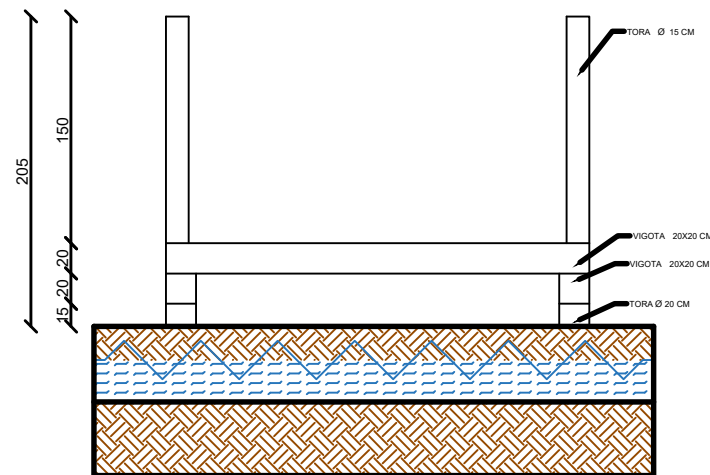

CORTE CC

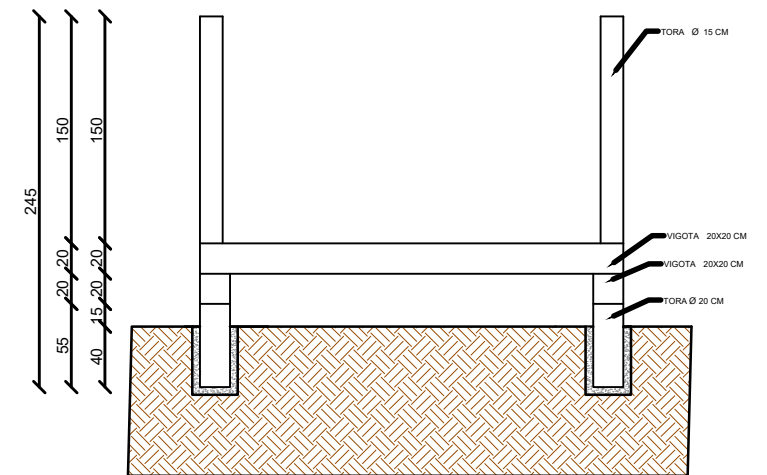

CORTE BB