
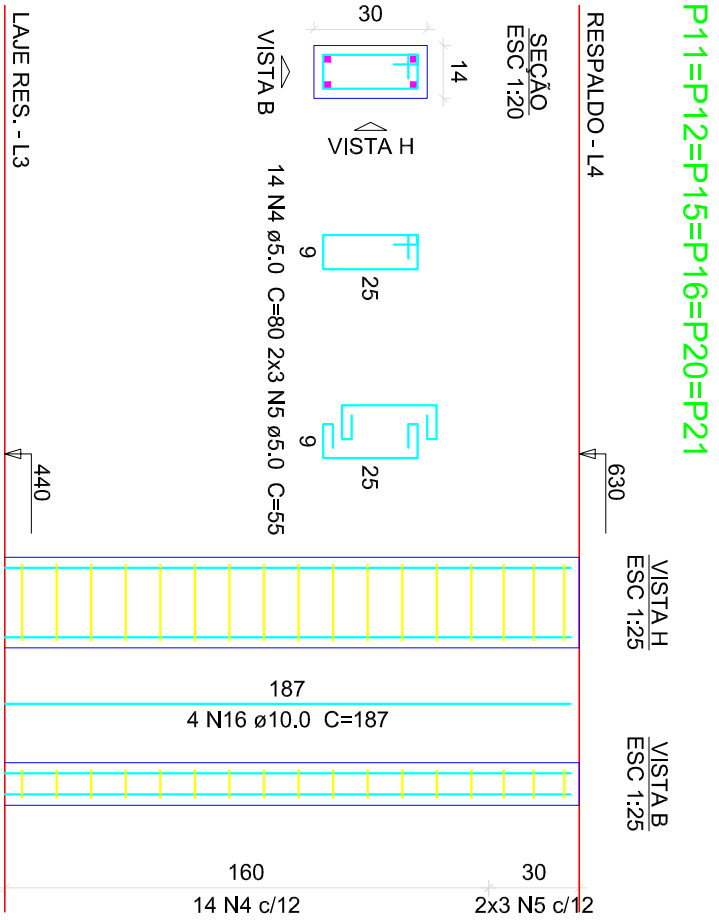
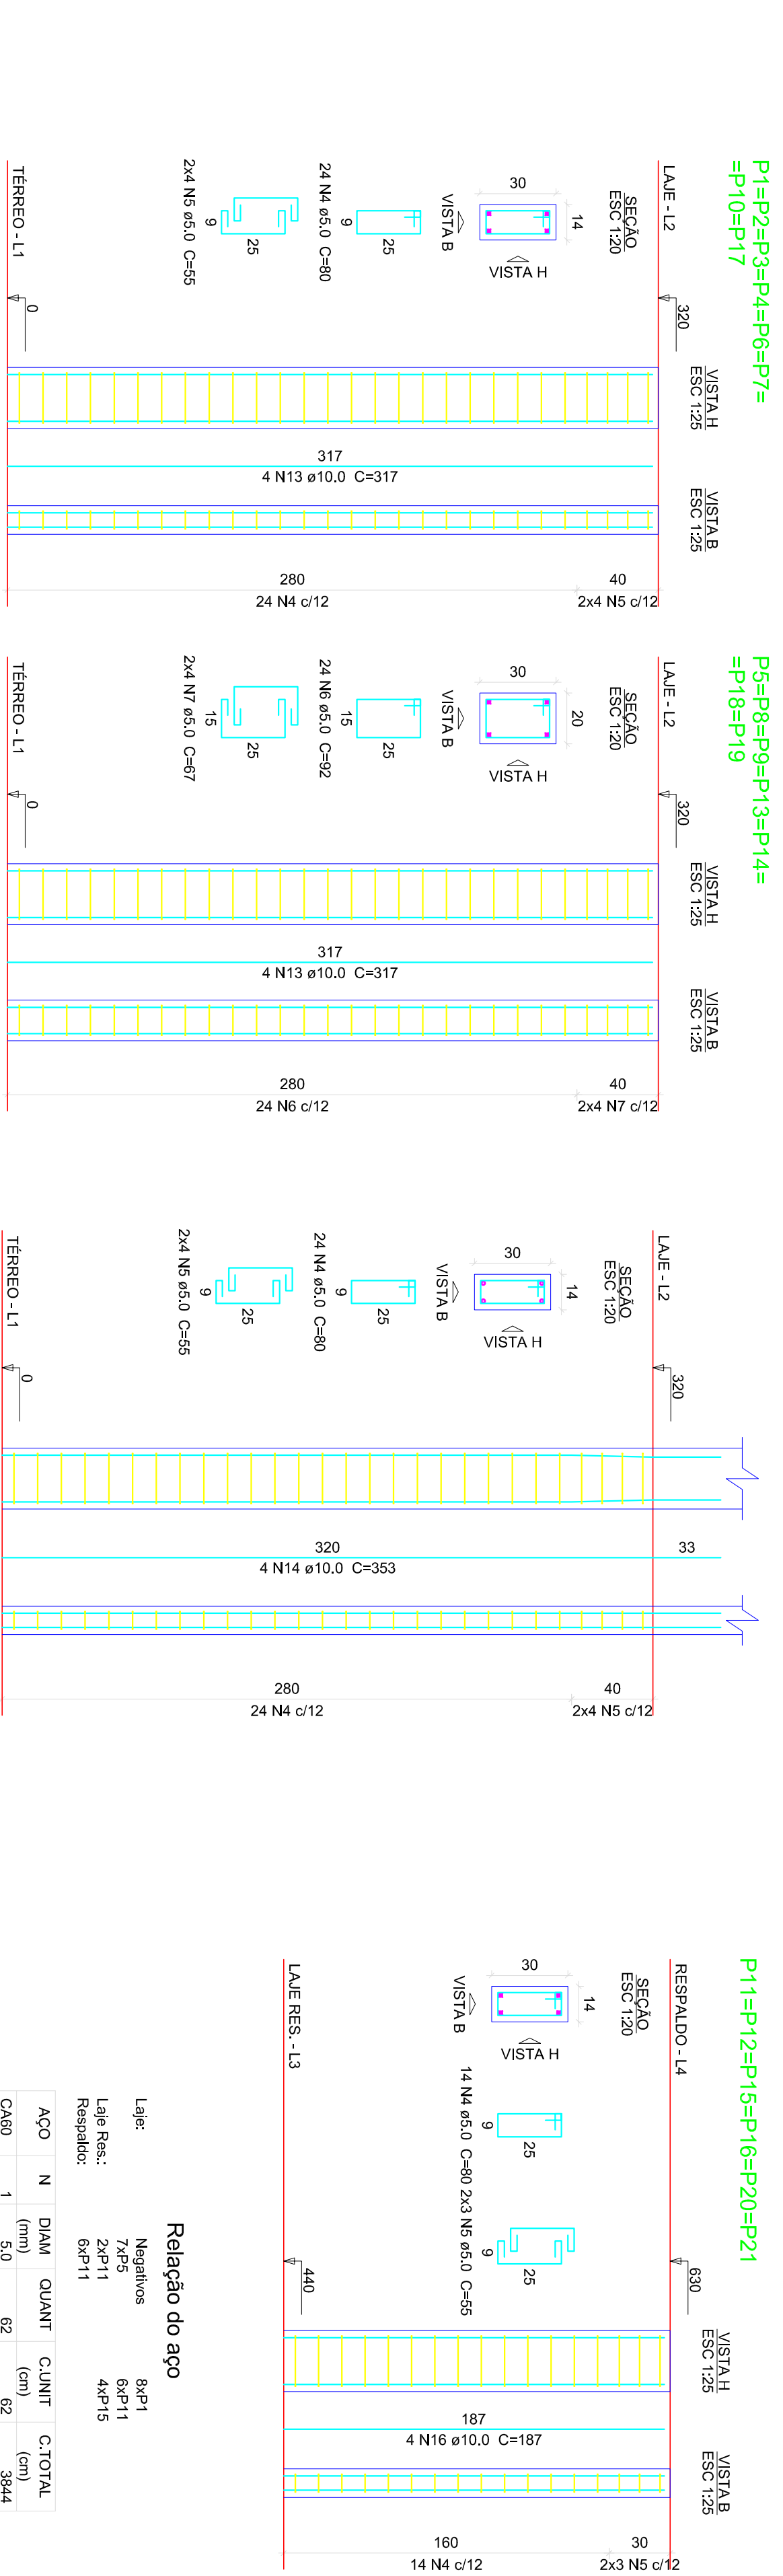


Relação do aço				
Laje Res.: V1, V2, V3, V4				
Resumo do aço				
ACO	N	DIAM (mm)	QUANT	C.TOTAL (cm)
CA60	1	5.0	38	190
CA60	2	5.0	84	820
CA60	3	6.3	2	142
CA60	4	8.0	2	460
CA60	5	8.0	2	254
CA60	6	8.0	6	508
CA60	7	8.0	4	214
CA60	8	8.0	4	238
CA60	9	8.0	2	100
CA60	10	8.0	2	268
CA60	11	8.0	2	244
CA60	12	8.0	4	488
CA60	13	8.0	4	519
CA60	14	8.0	4	1956
CA60	15	8.0	4	2076

ACO	DIAM (mm)	C.TOTAL (m)	PESO + 10 % (kg)
CA60	6.3	1.5	0.4
CA60	8.0	97.2	42.4
CA60	5.0	105.2	17.5
PESO TOTAL (kg)			
CA60	42.8		
CA60	17.5		

Volume de concreto (C-30) = 0.93 m³
Área de forma = 19.43 m²

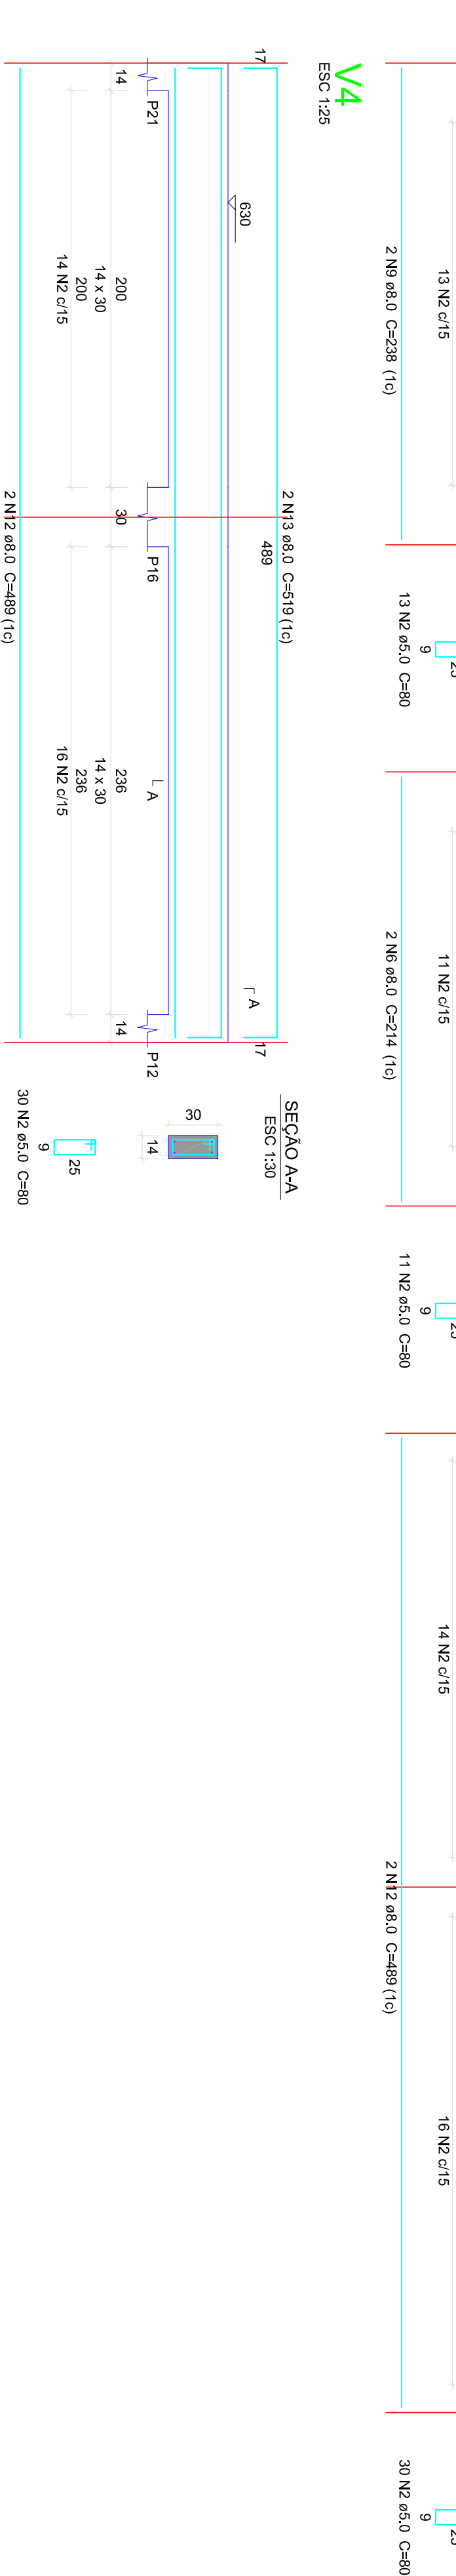

Relação do aço
Laje Res.: V1, V2, V3, V4
Resumo do aço

ACO	N	DIAM (mm)	QUANT	C.TOTAL (cm)

Resumo do aço


Volume de concreto (C-30) = 4.01 m³
Área de forma = 70.19 m²

SALA ODONTOLÓGICA ÁGUA CLARA

ESTRUTURAL

DETALHAMENTO DOS PILARES, VIGAS DE RESPALDO E VIGAS LAJE DO RESERVATÓRIO